



Base plan

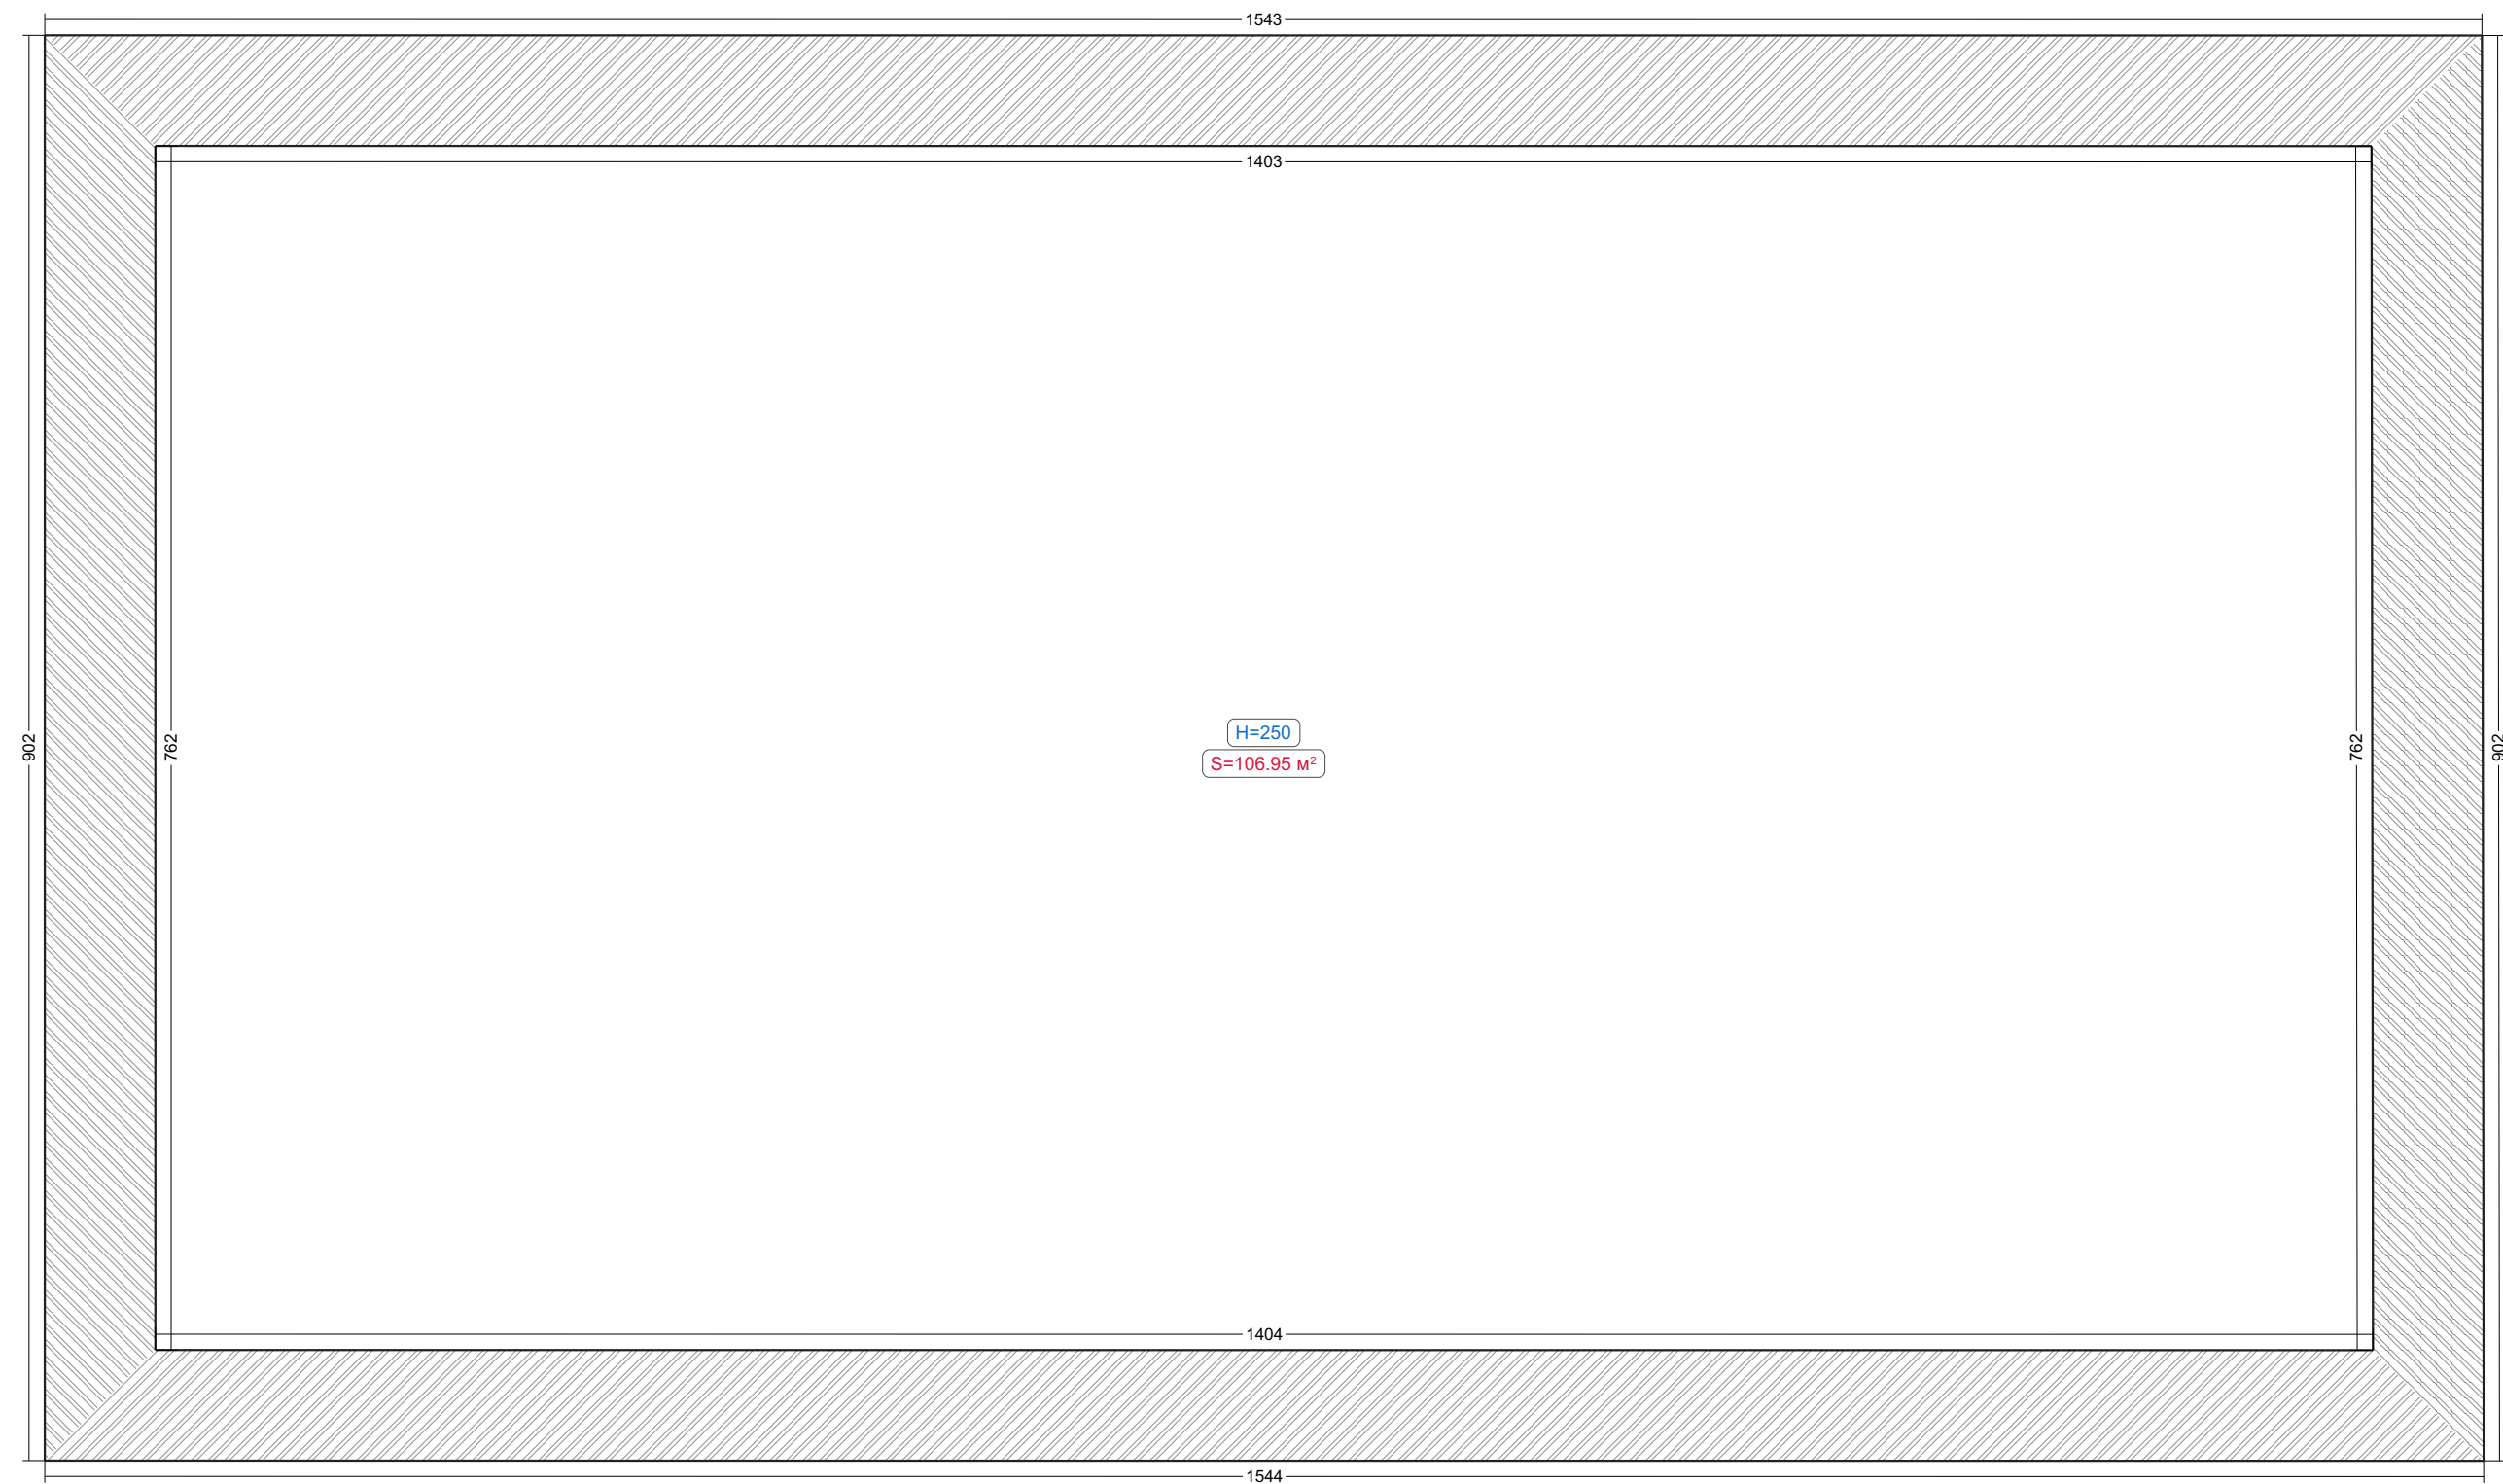

Legend:


 Material: brick


Partitions

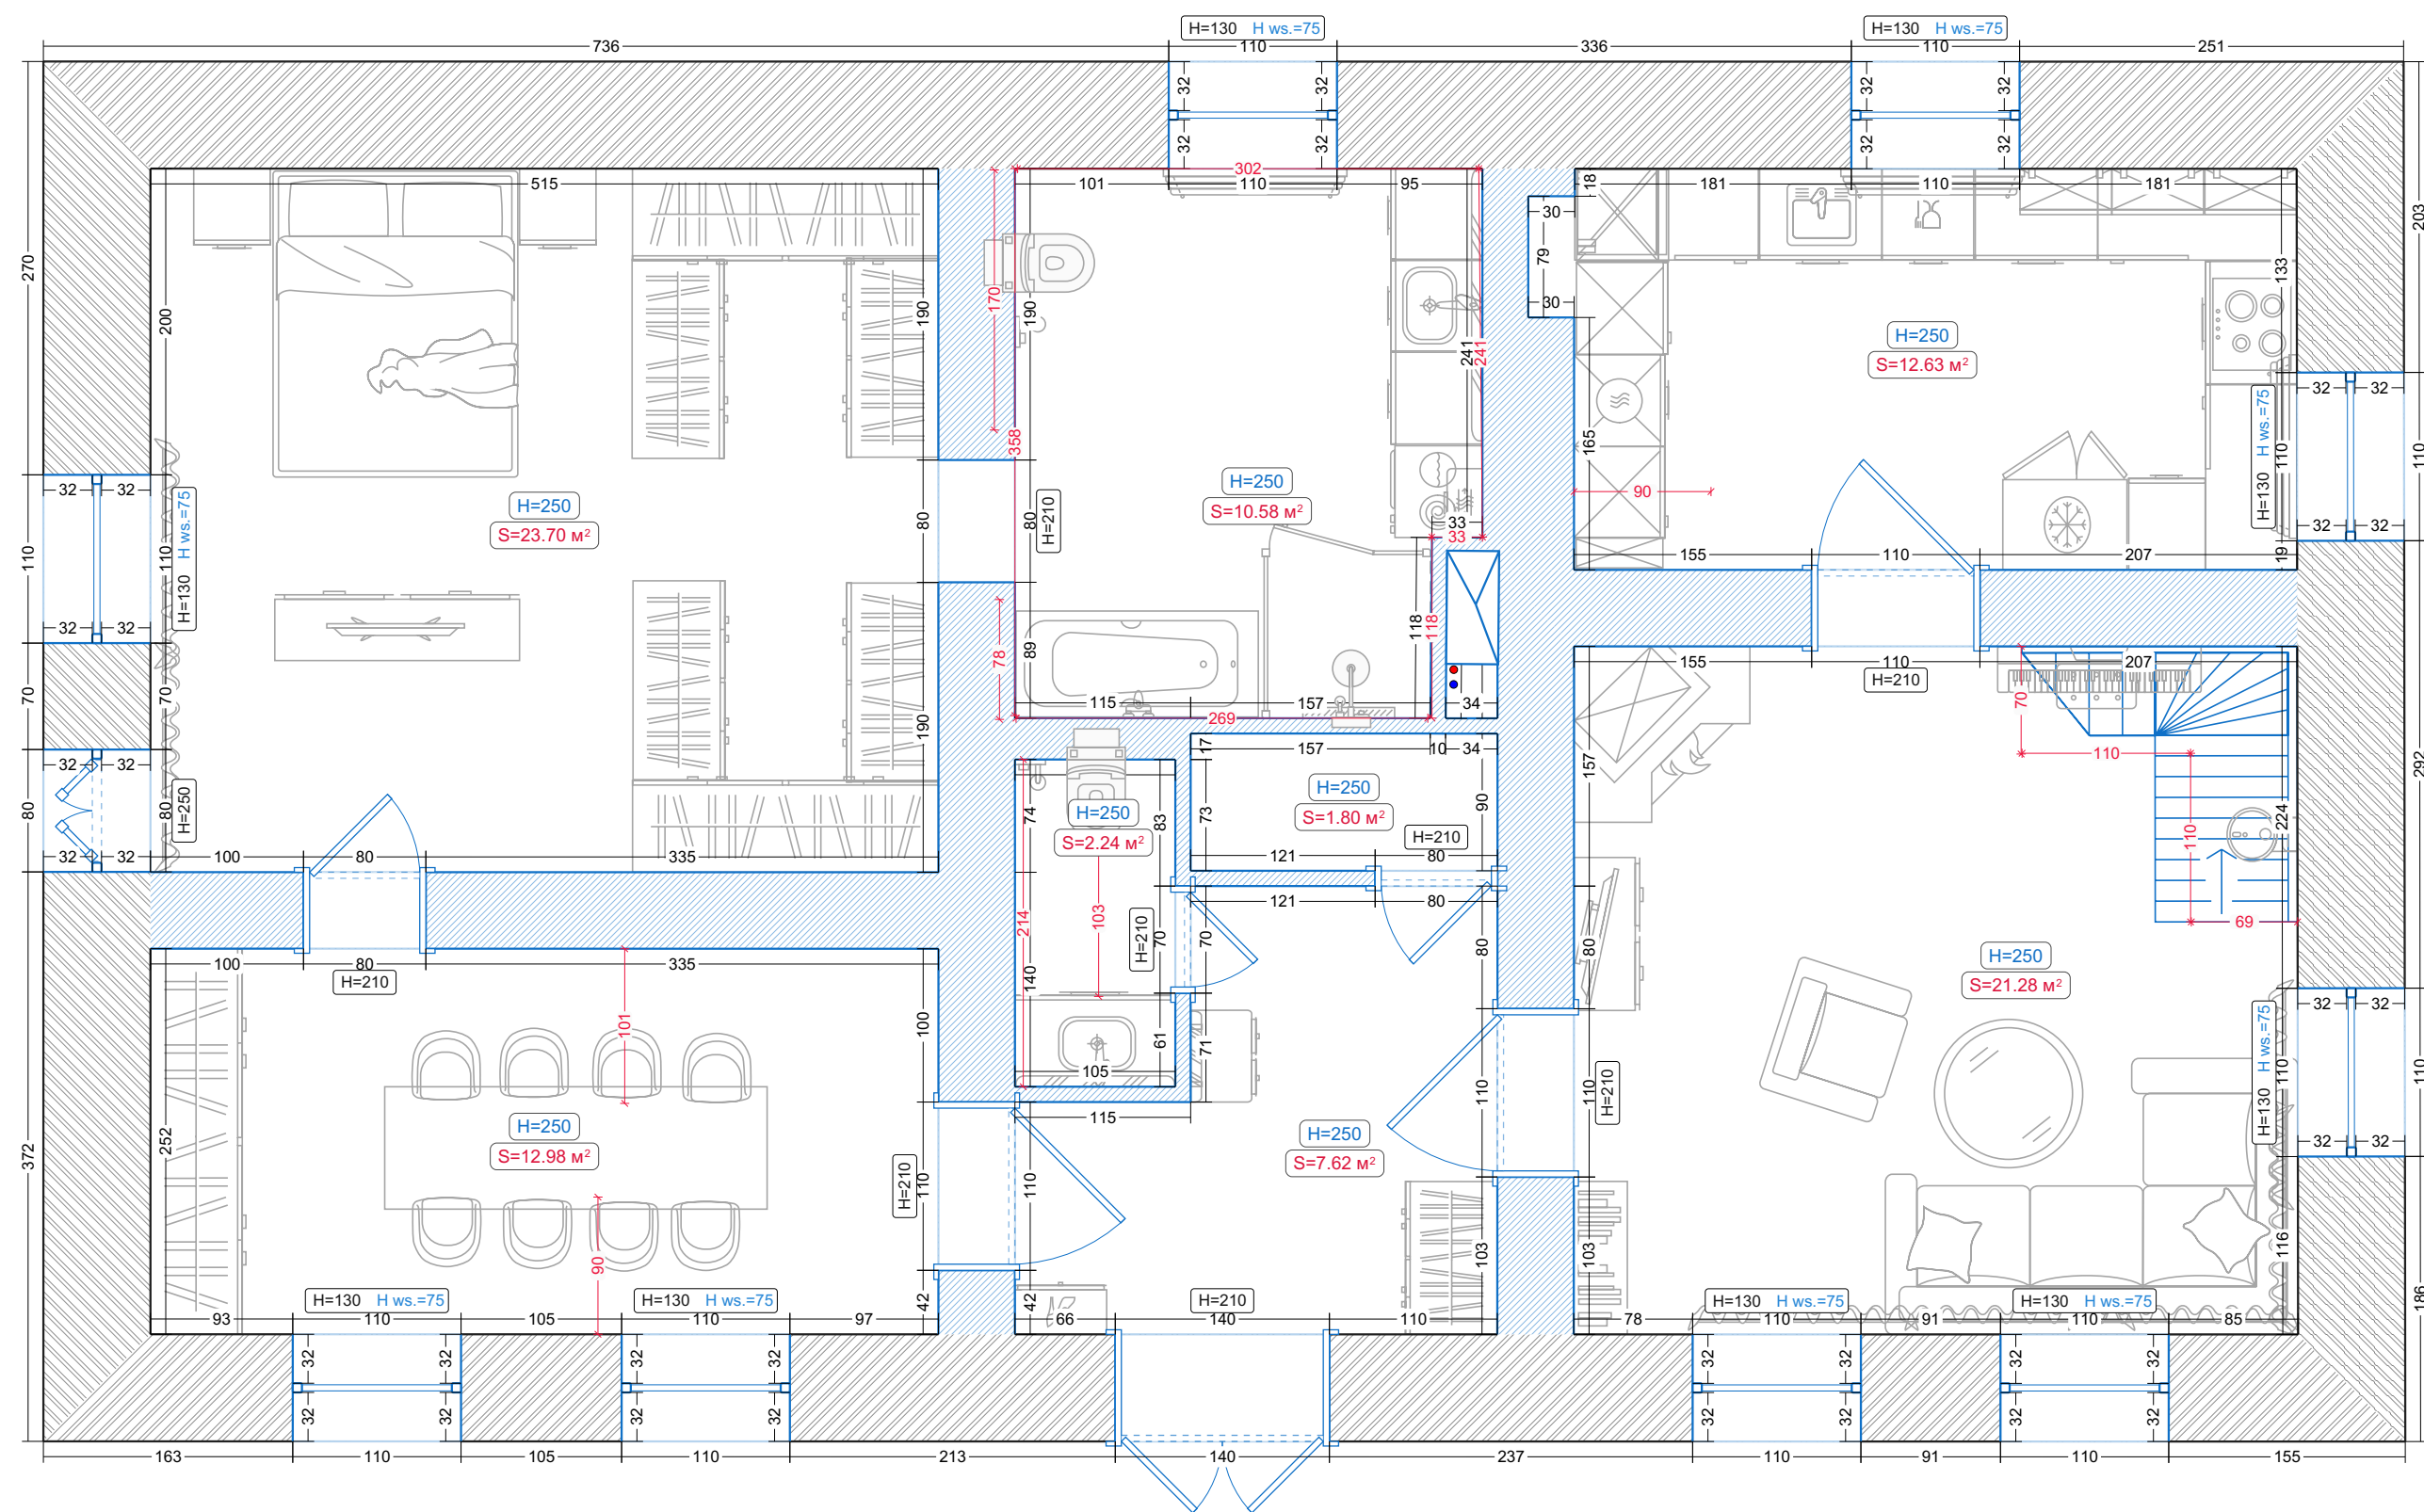



Legend:
Wall made of PGB

Rooms

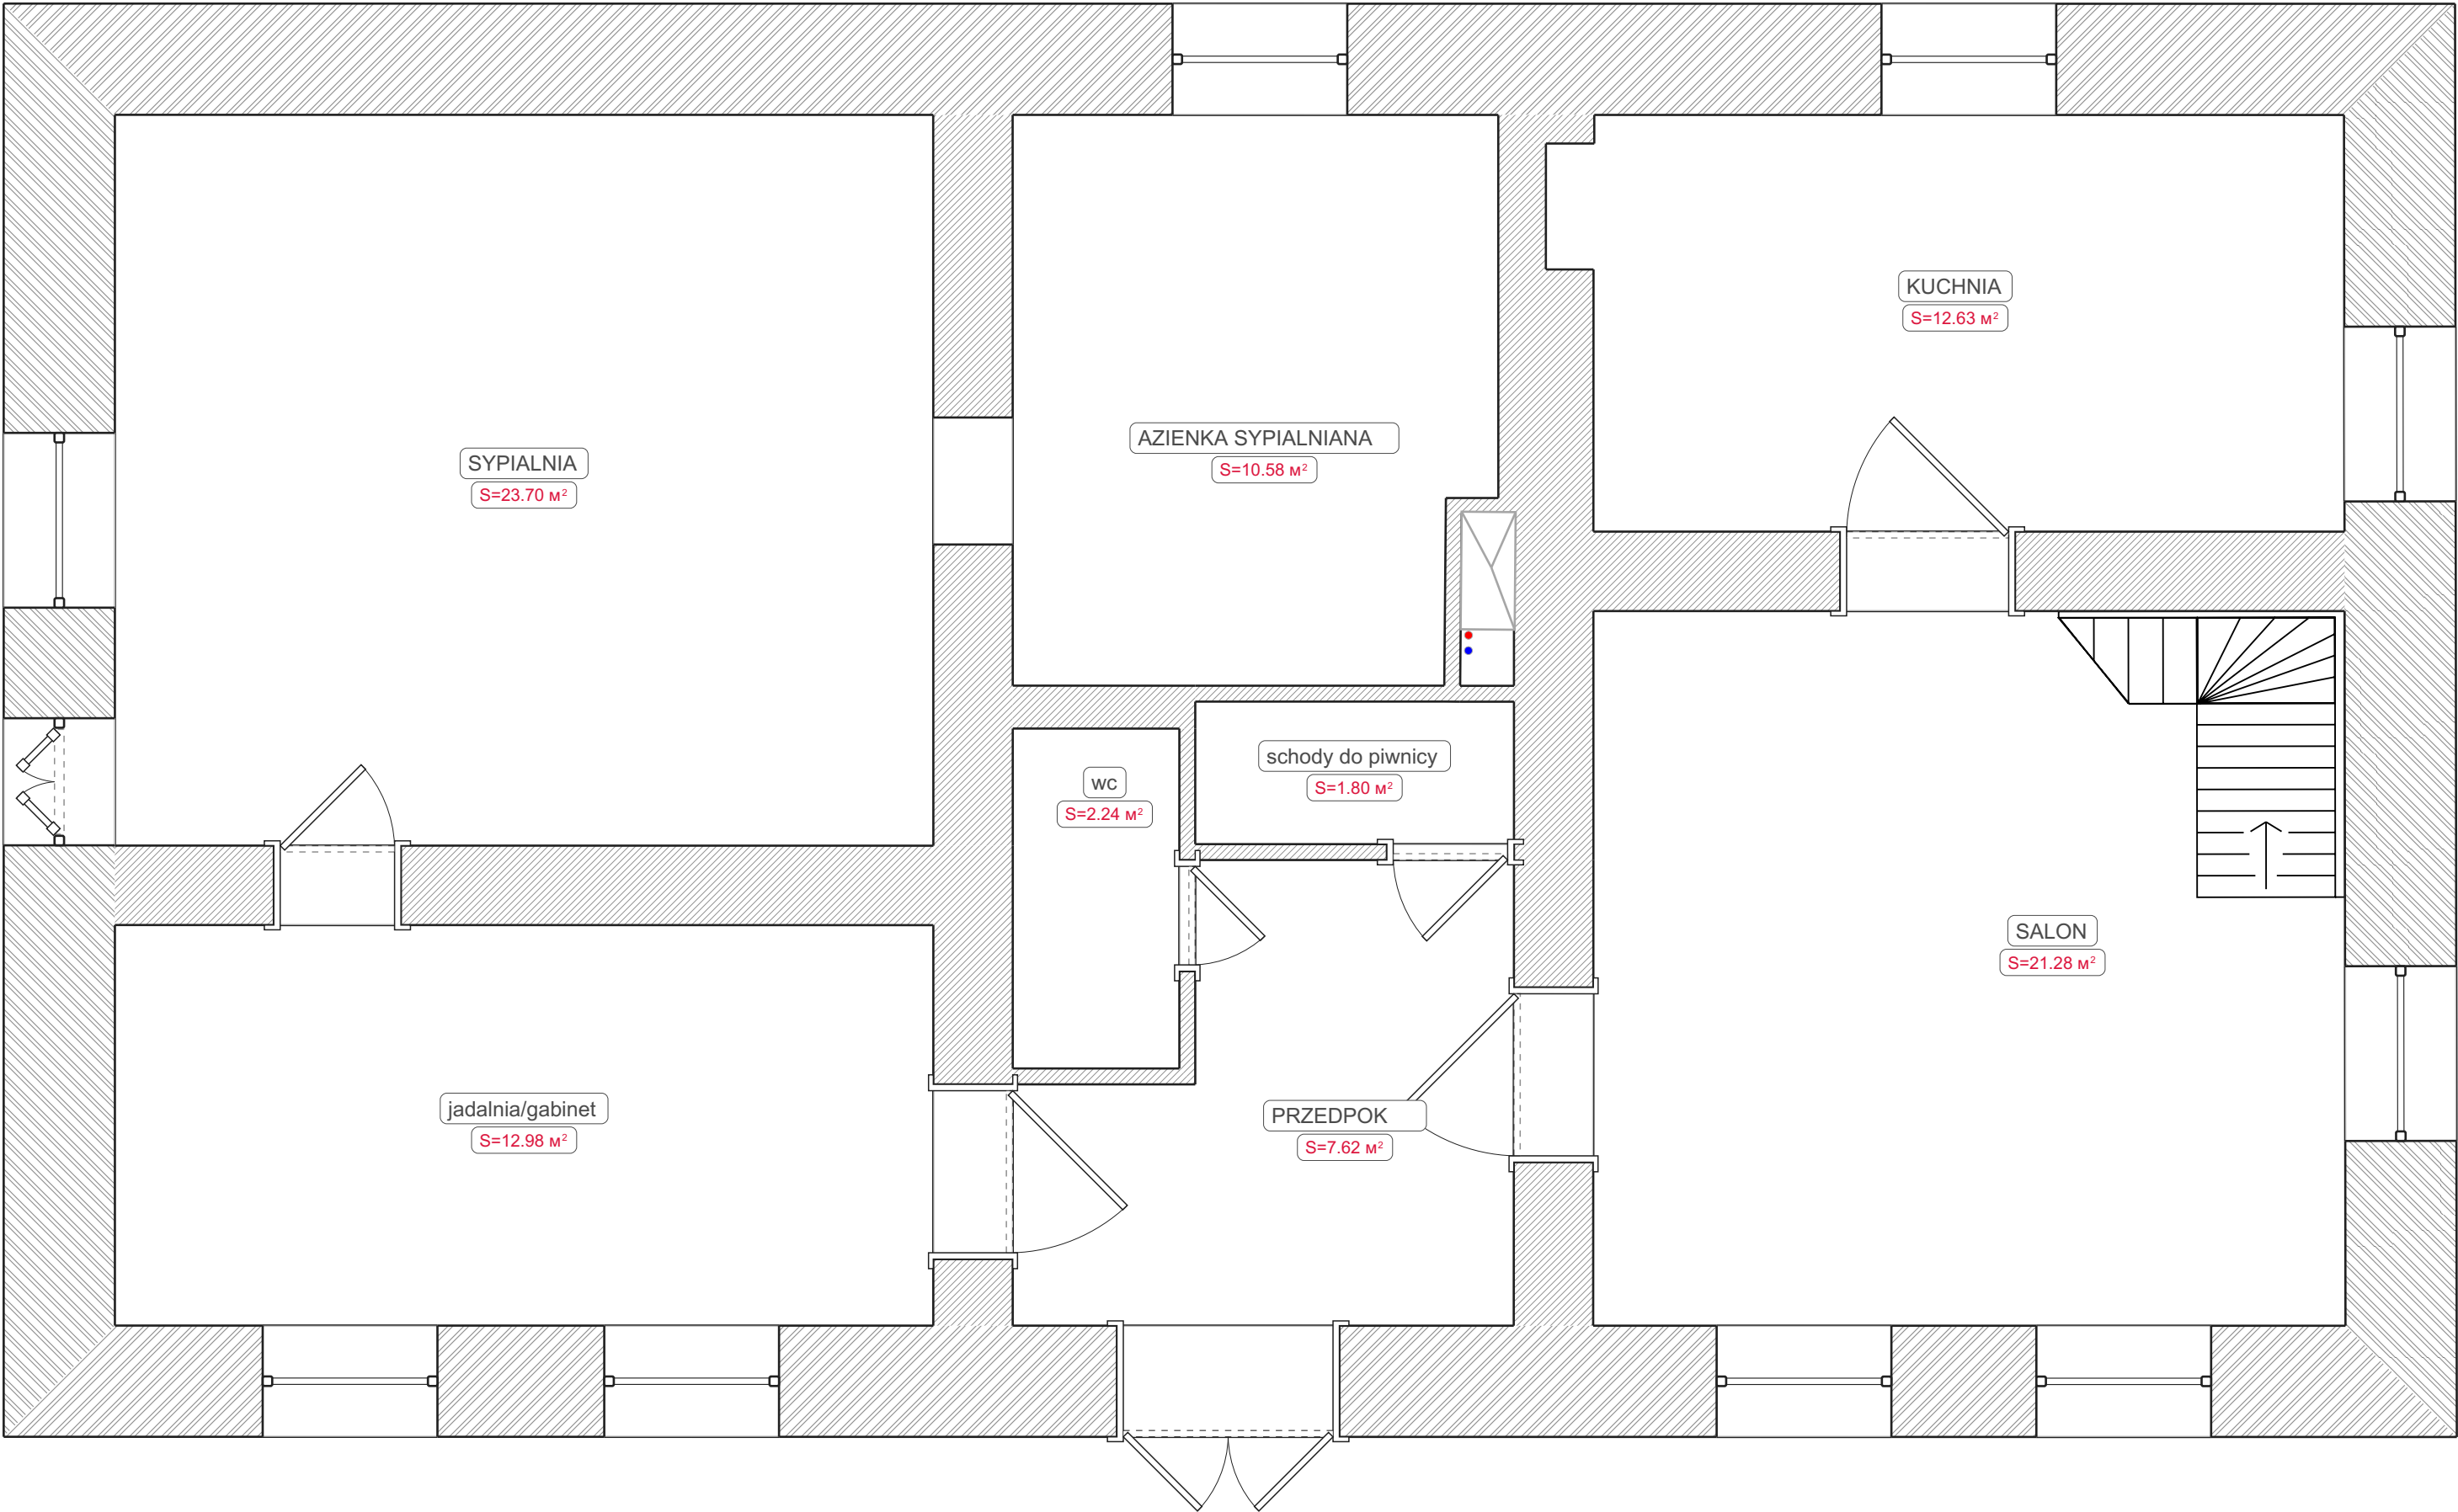


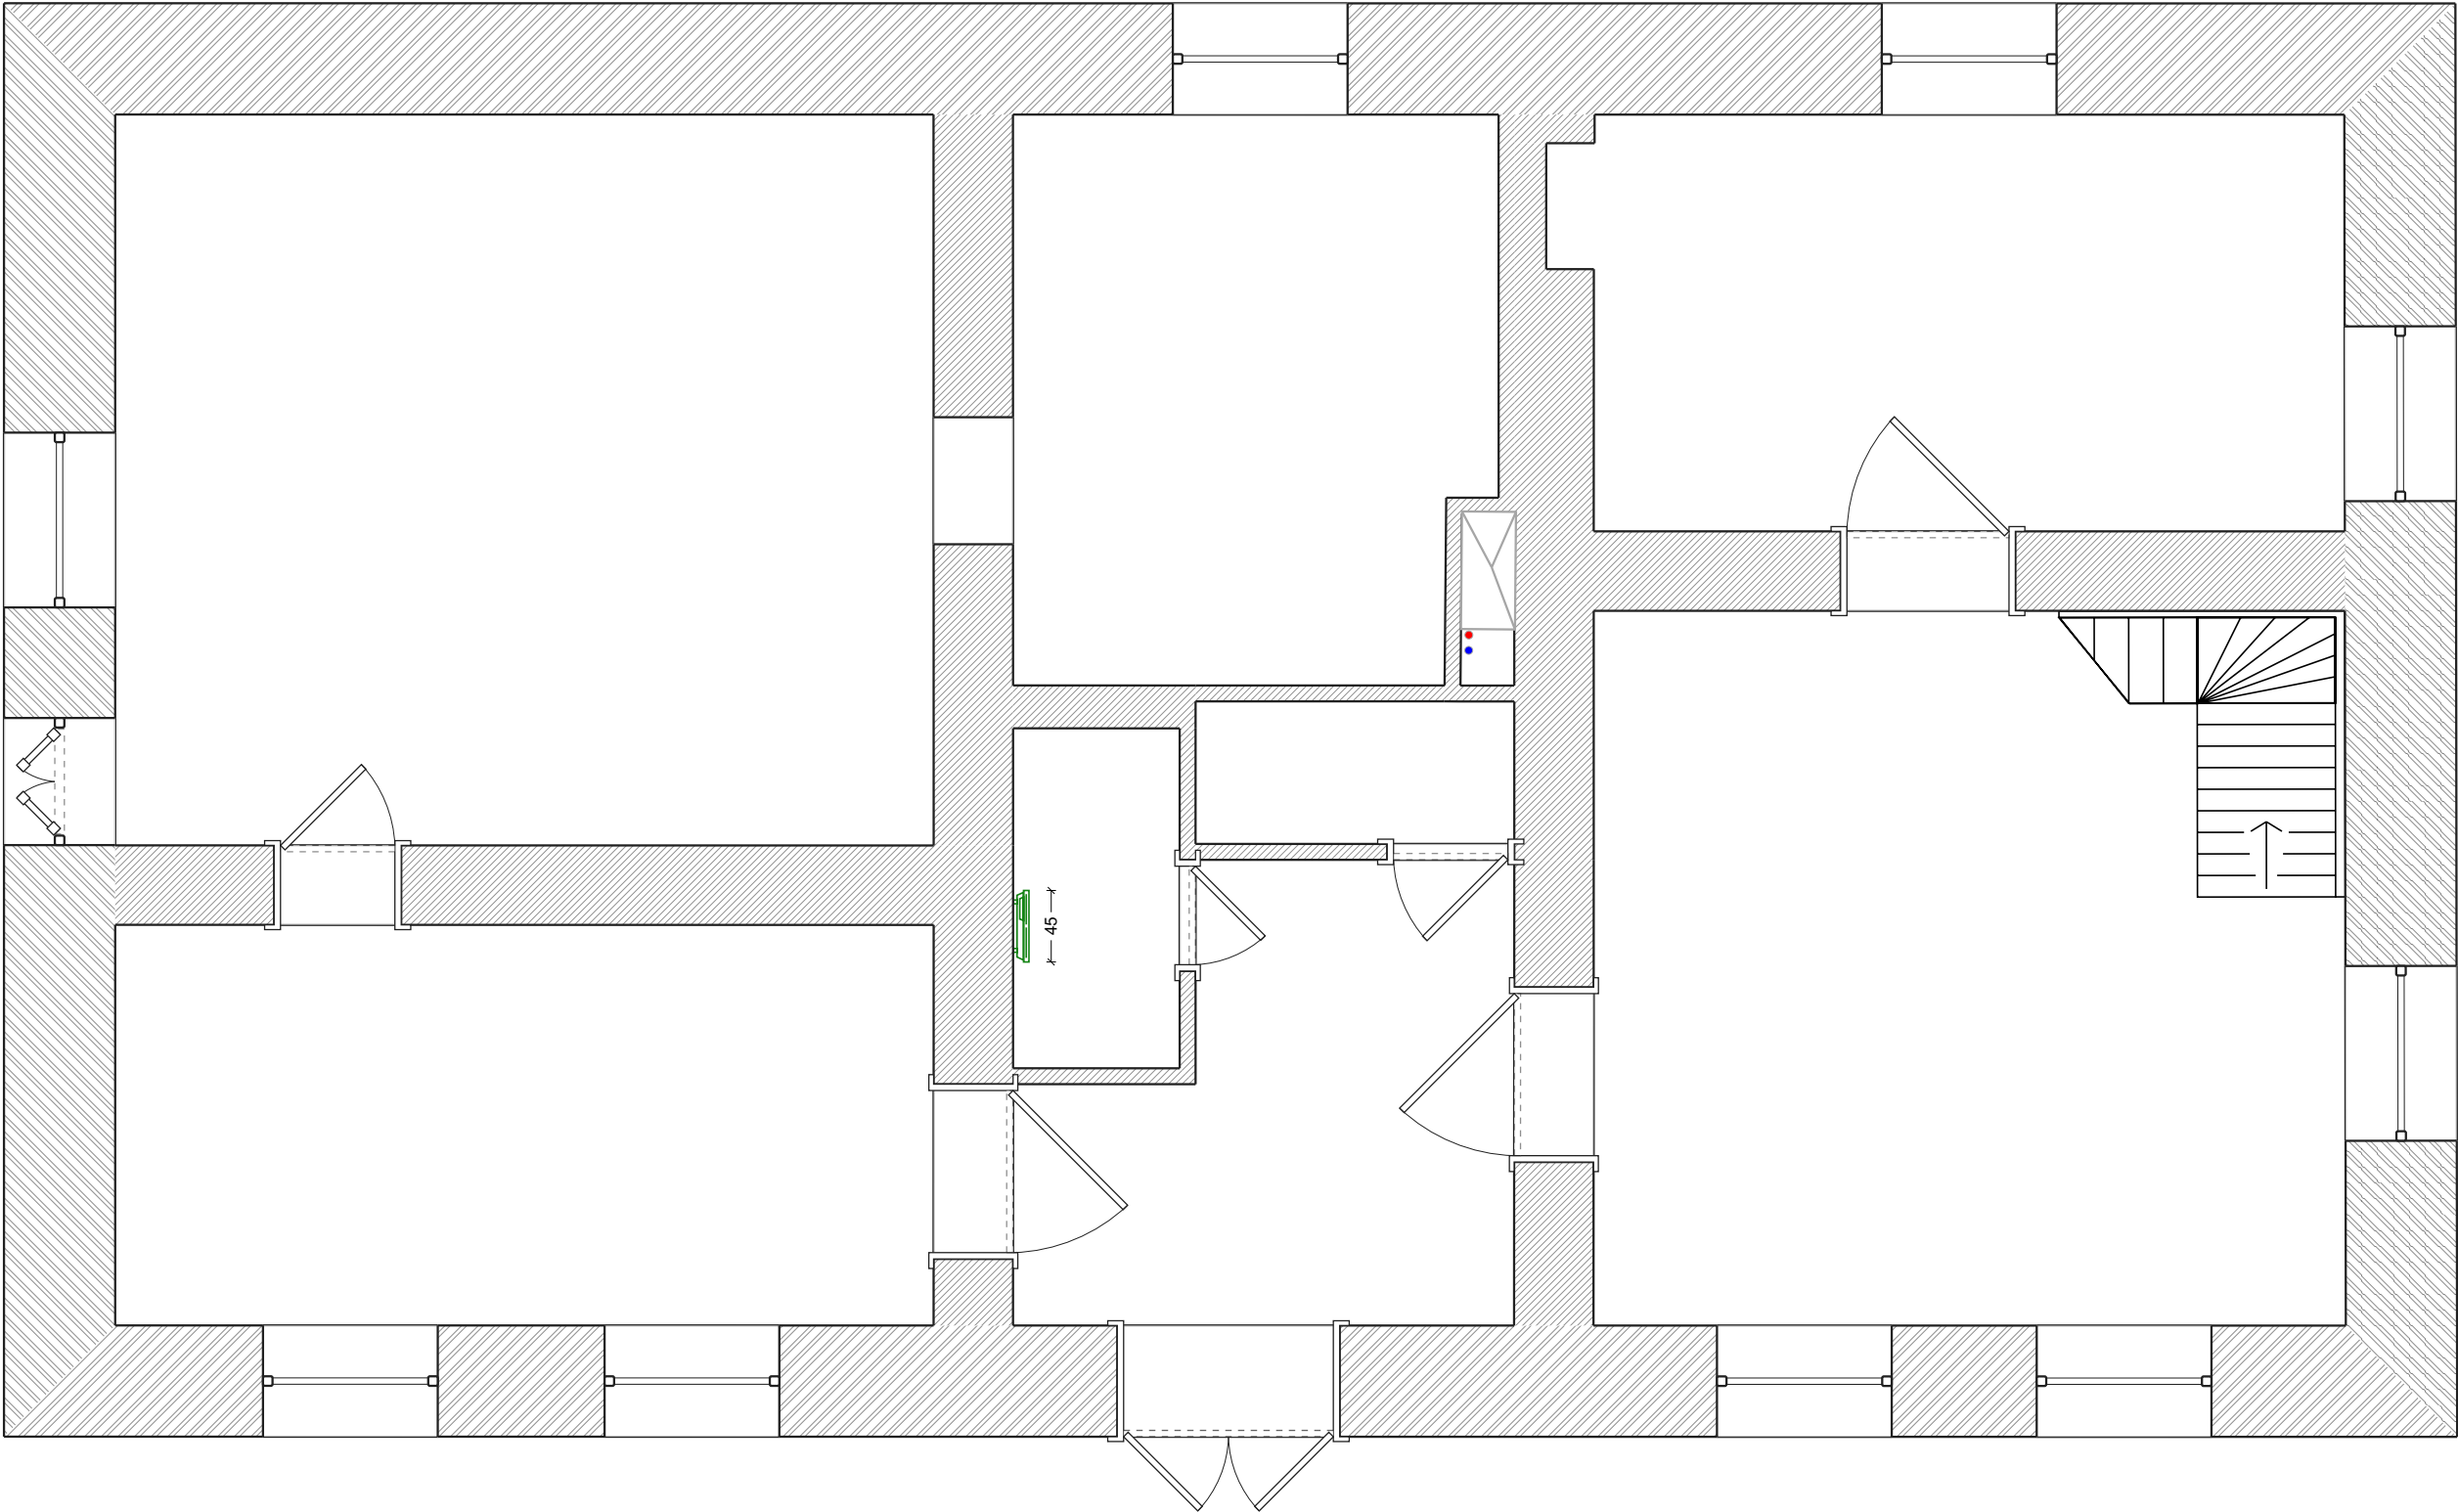

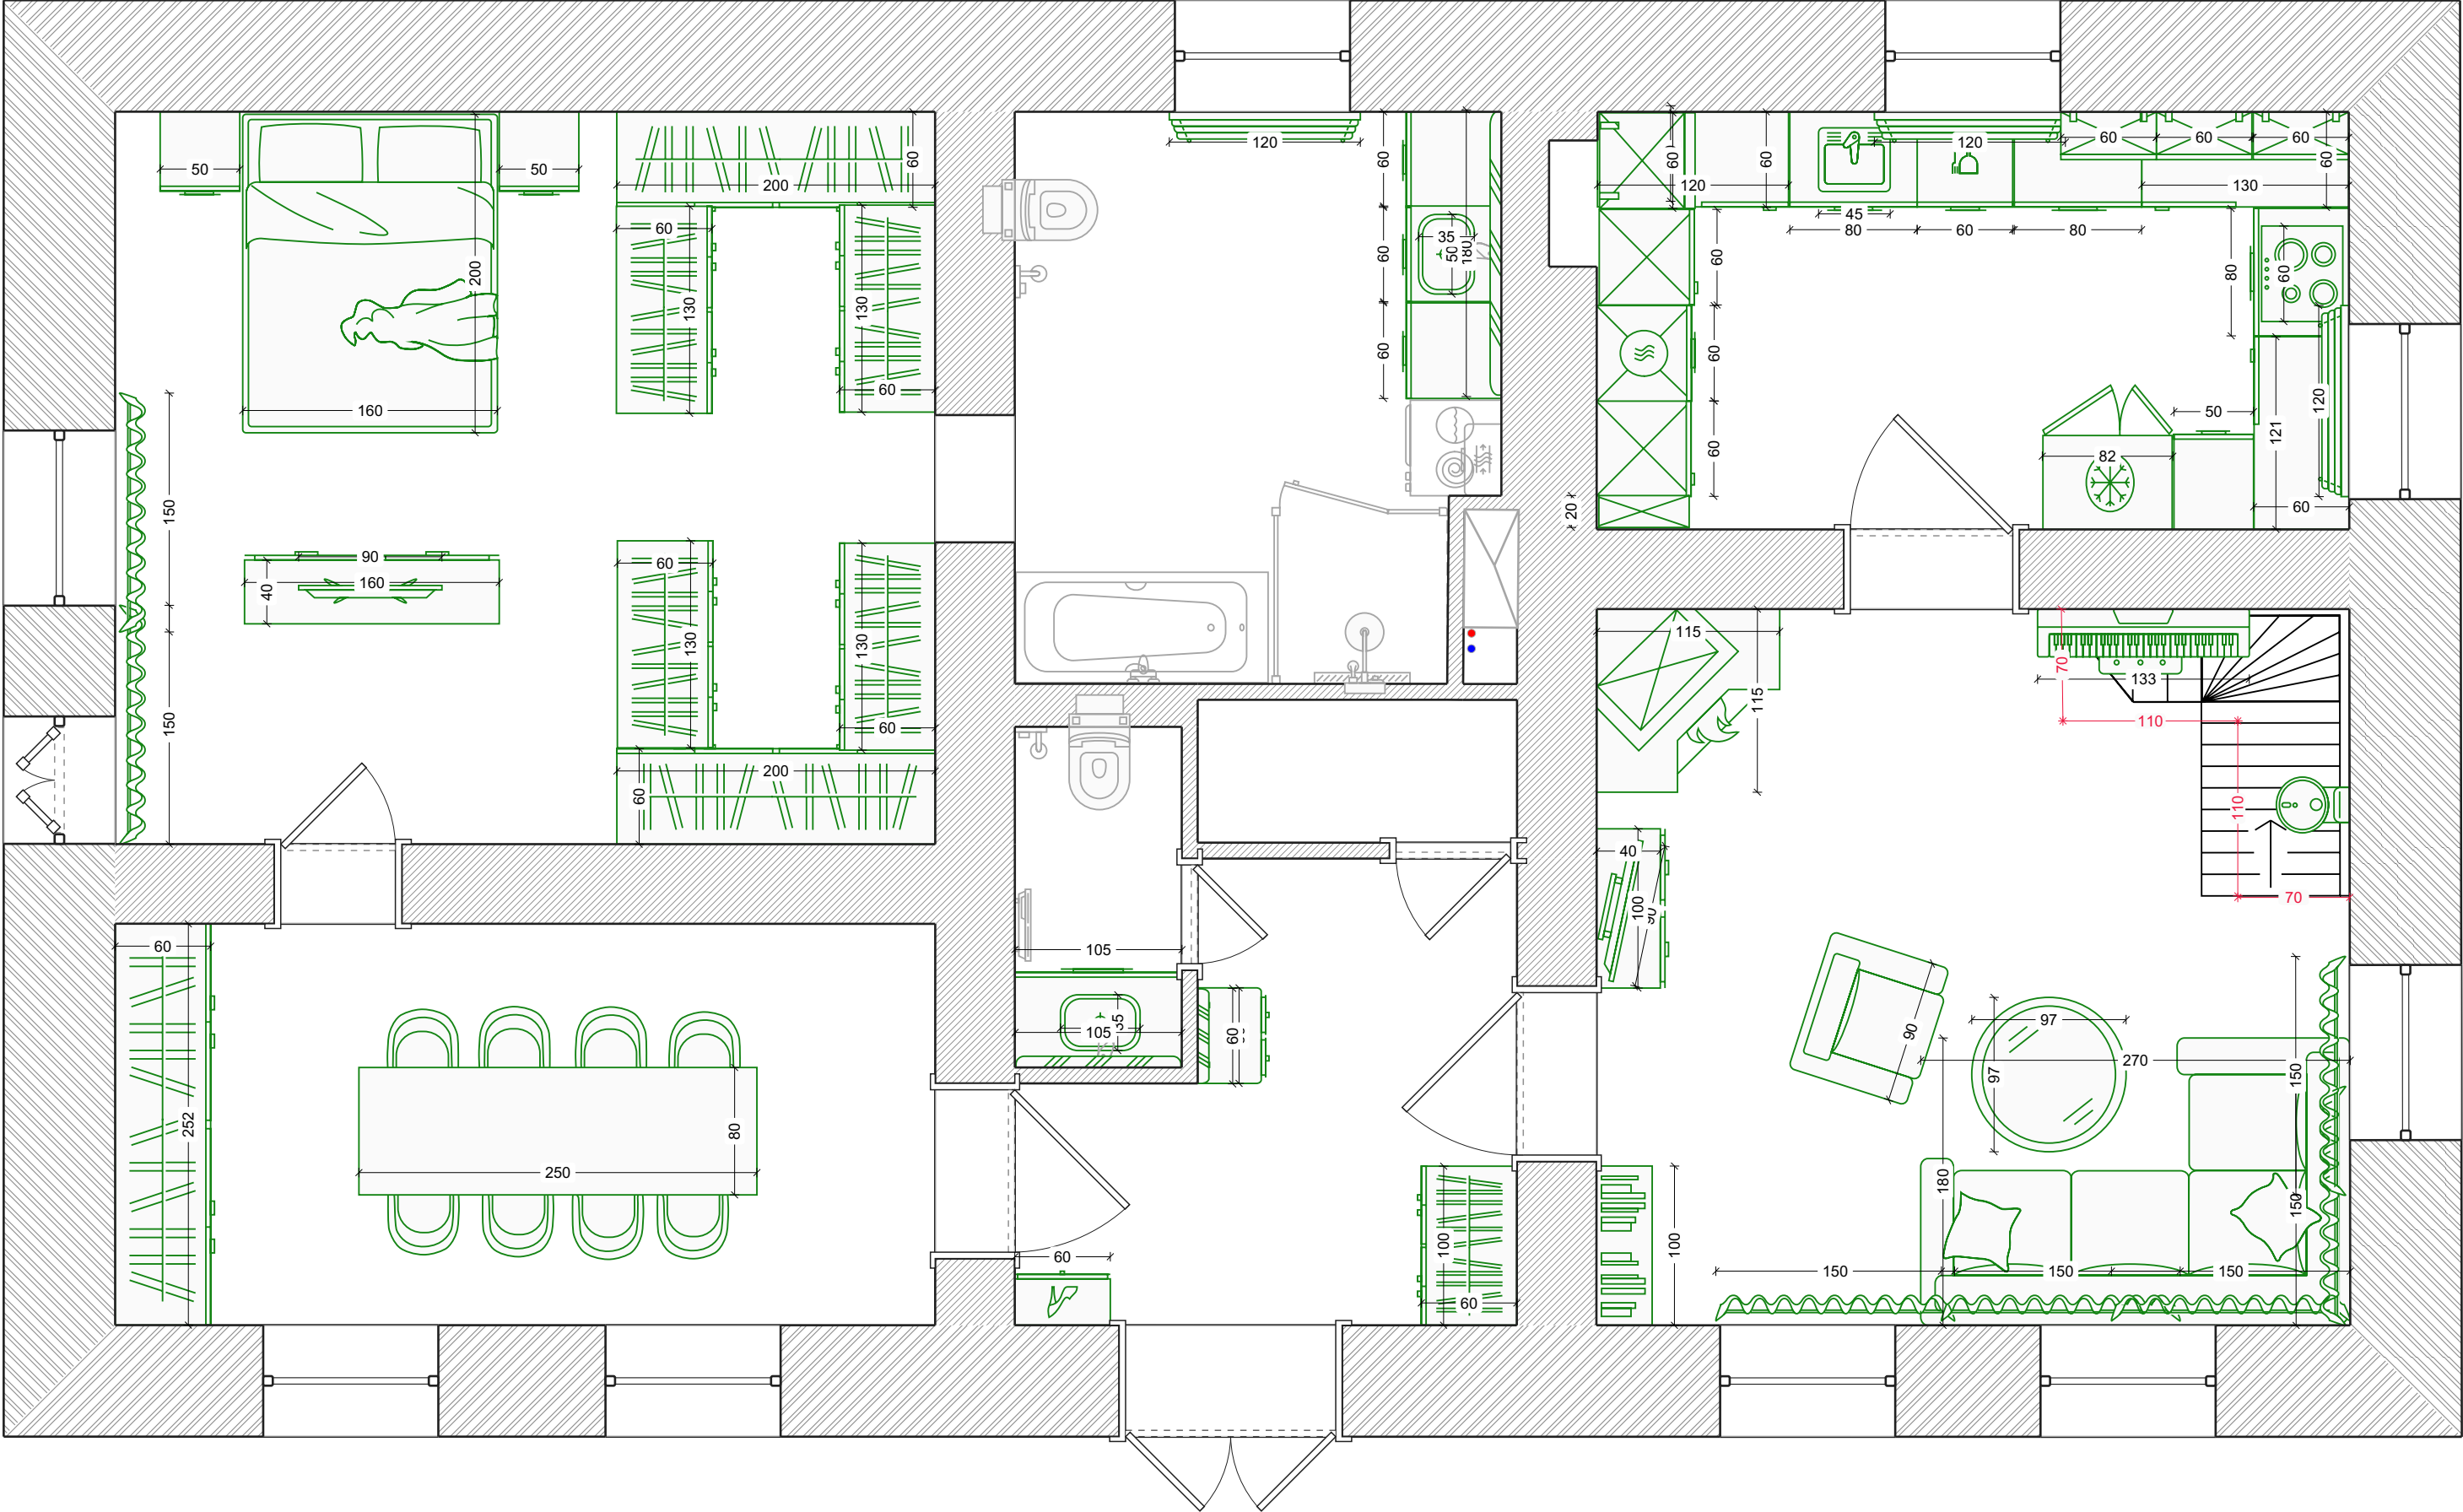

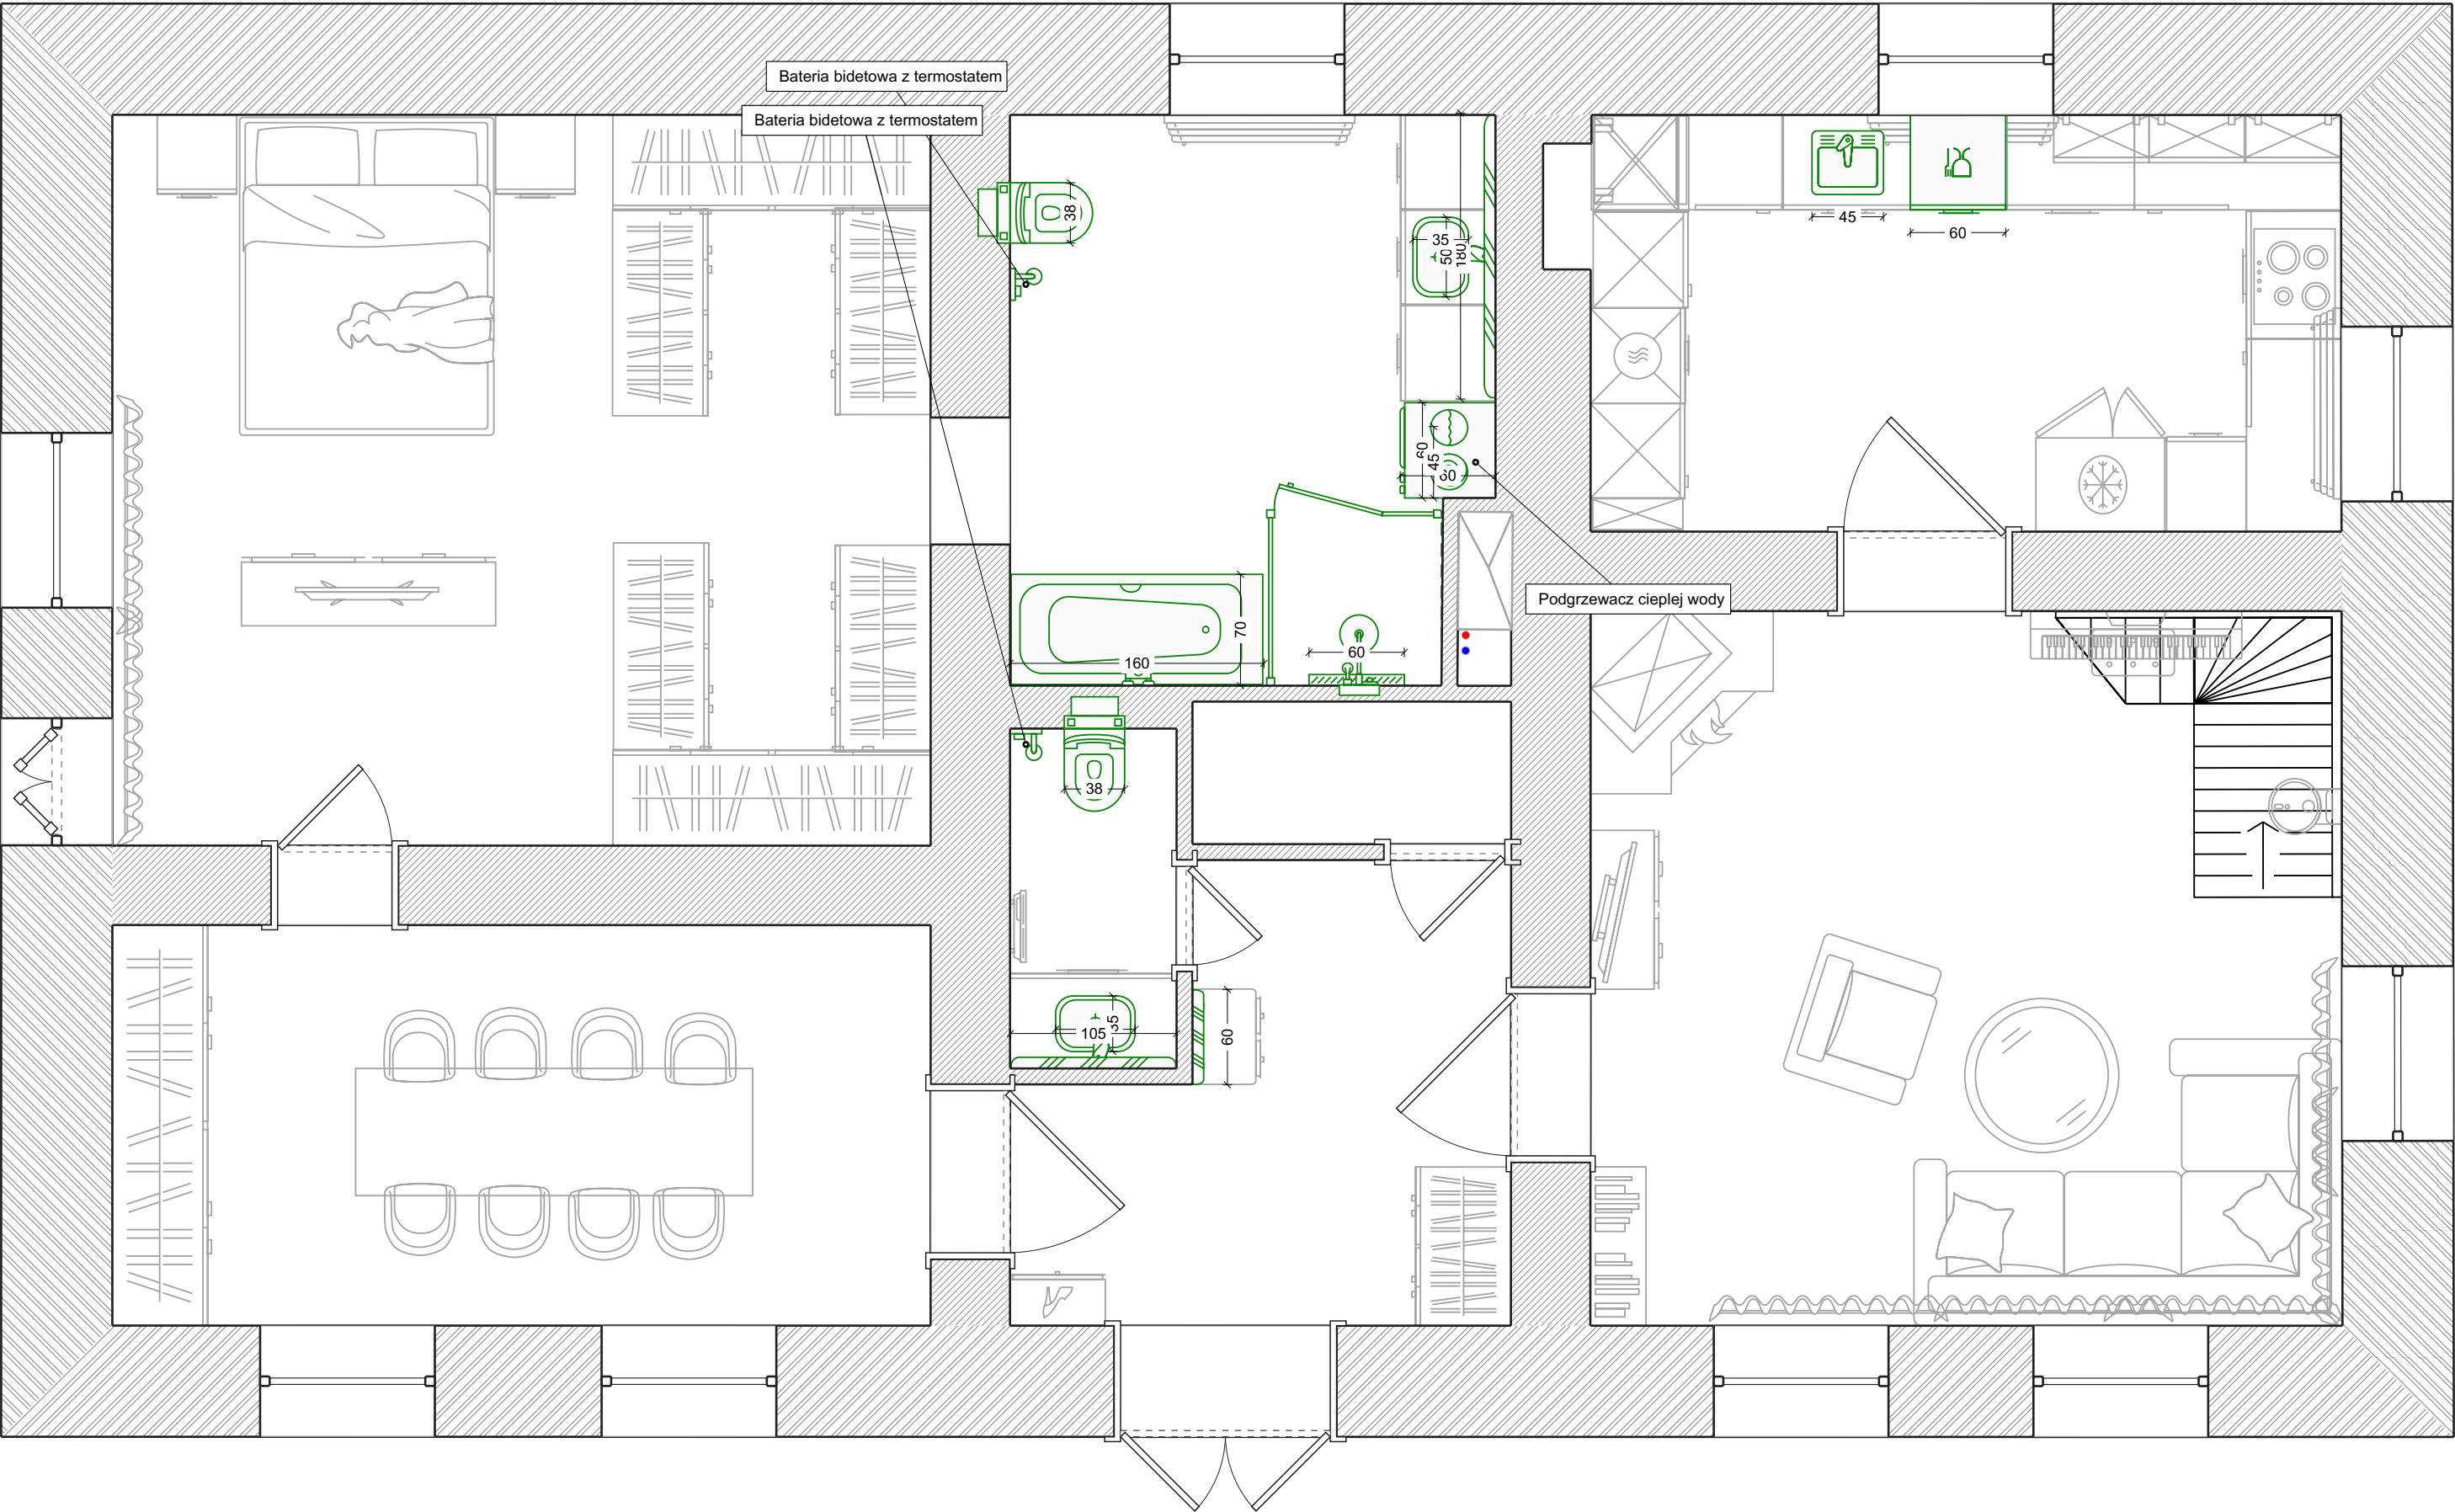


Water supply

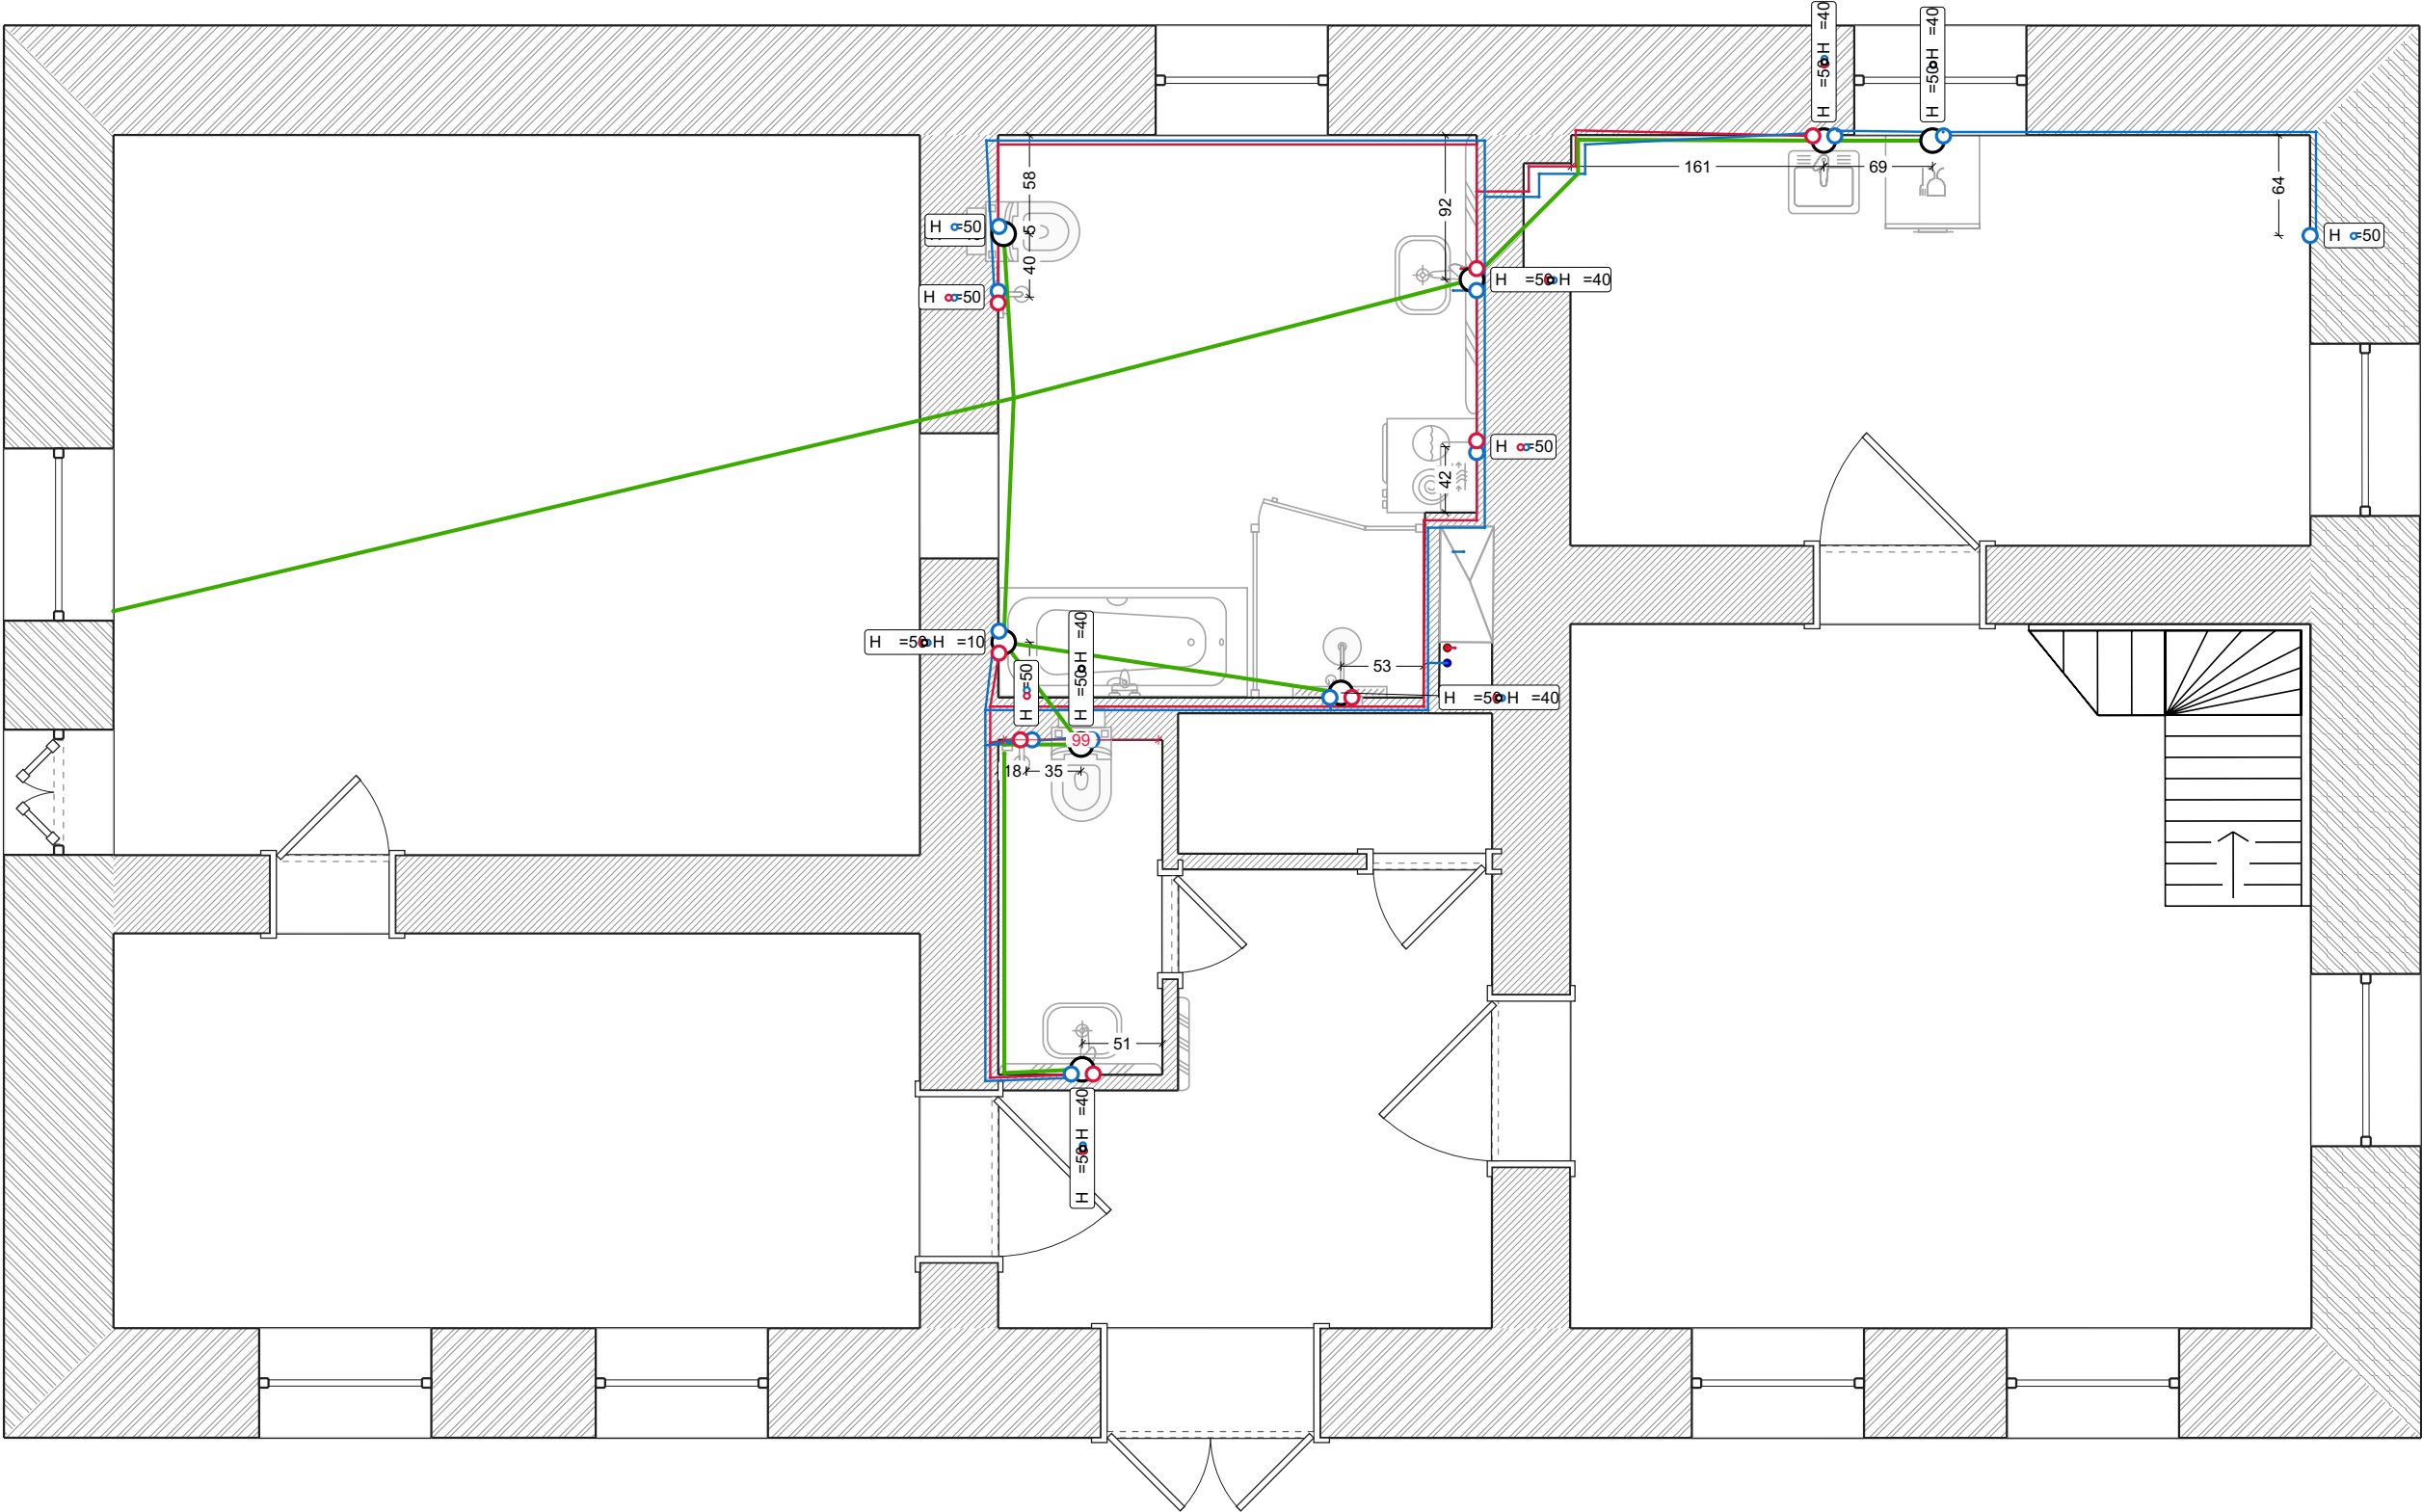

Legend:

- Cold water outlet
- Hot water outlet
- Sewer outlet
- Cold water supply pipe
- Hot water supply pipe
- Sewer pipe

Sockets

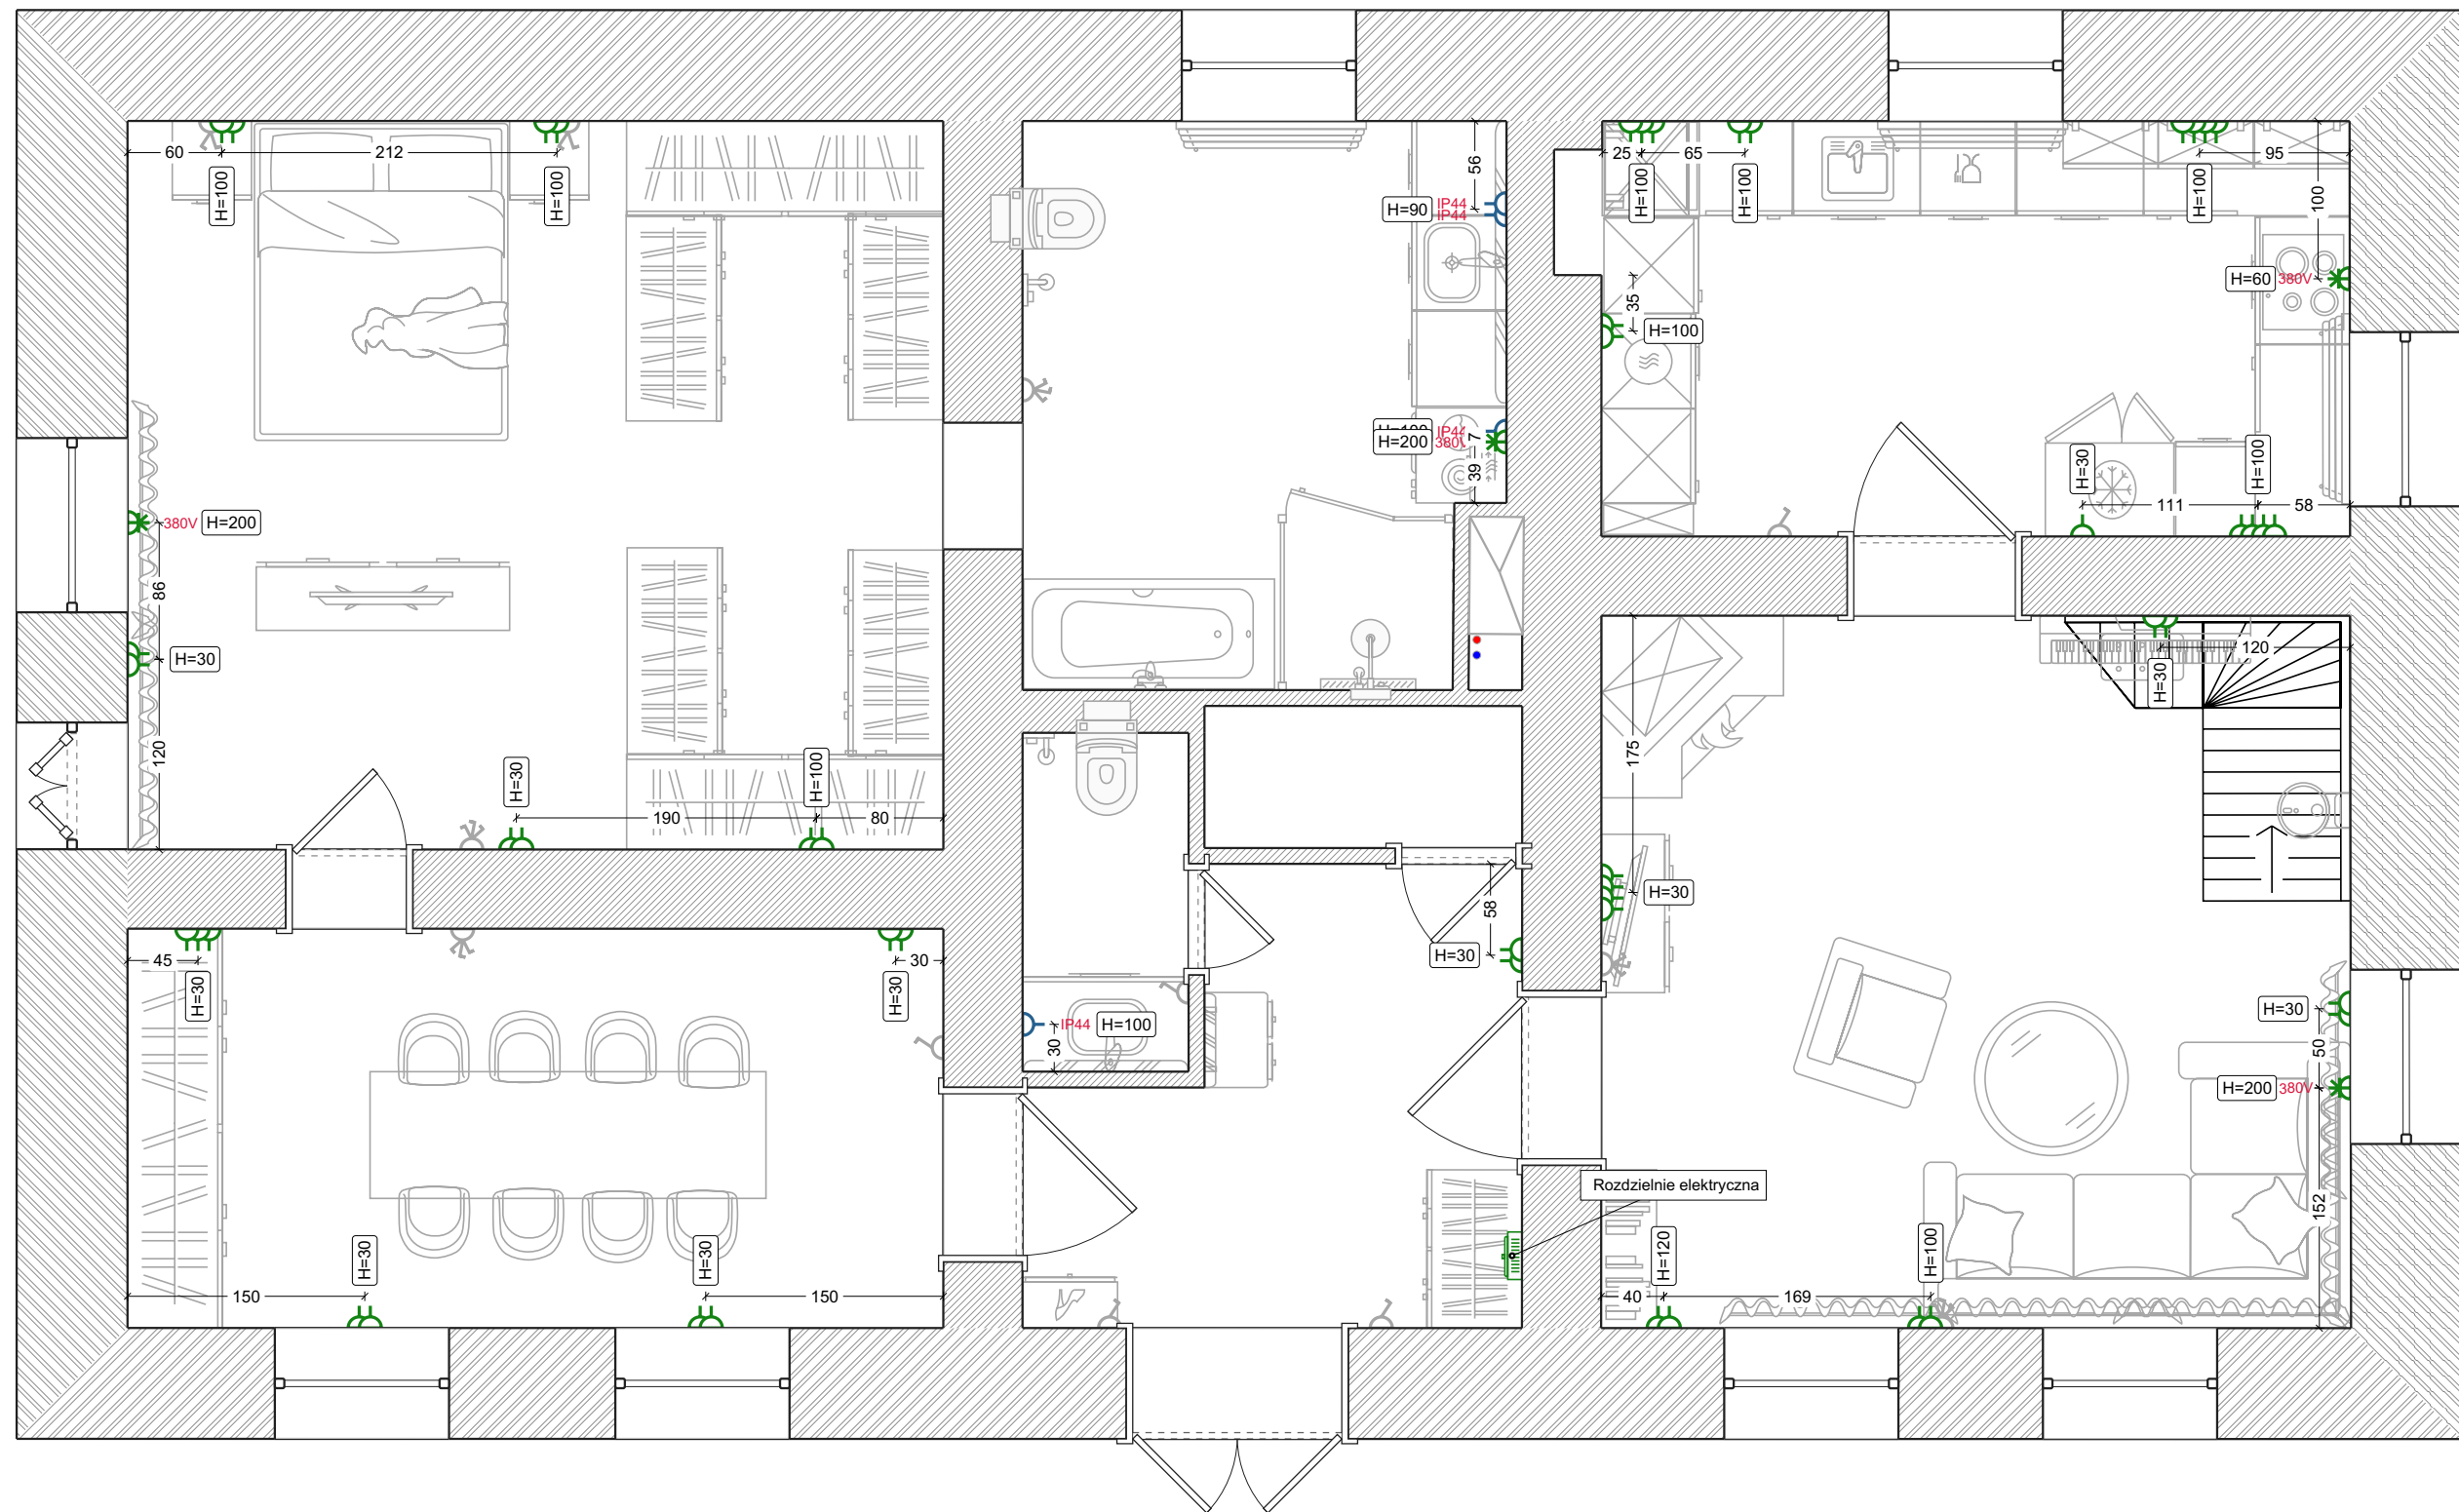

Legend:

-  Standard socket
 -  Waterproof socket
 -  Heavy-duty 380V socket (three phase)
 -  Power socket
 -  Surface-mounted panel

Project №747534

Porąbka


Lighting



Legend:


-  Sconce
-  Ceiling chandelier
-  Flush mount light
-  Hanging chandelier
-  Pendant light

Switches

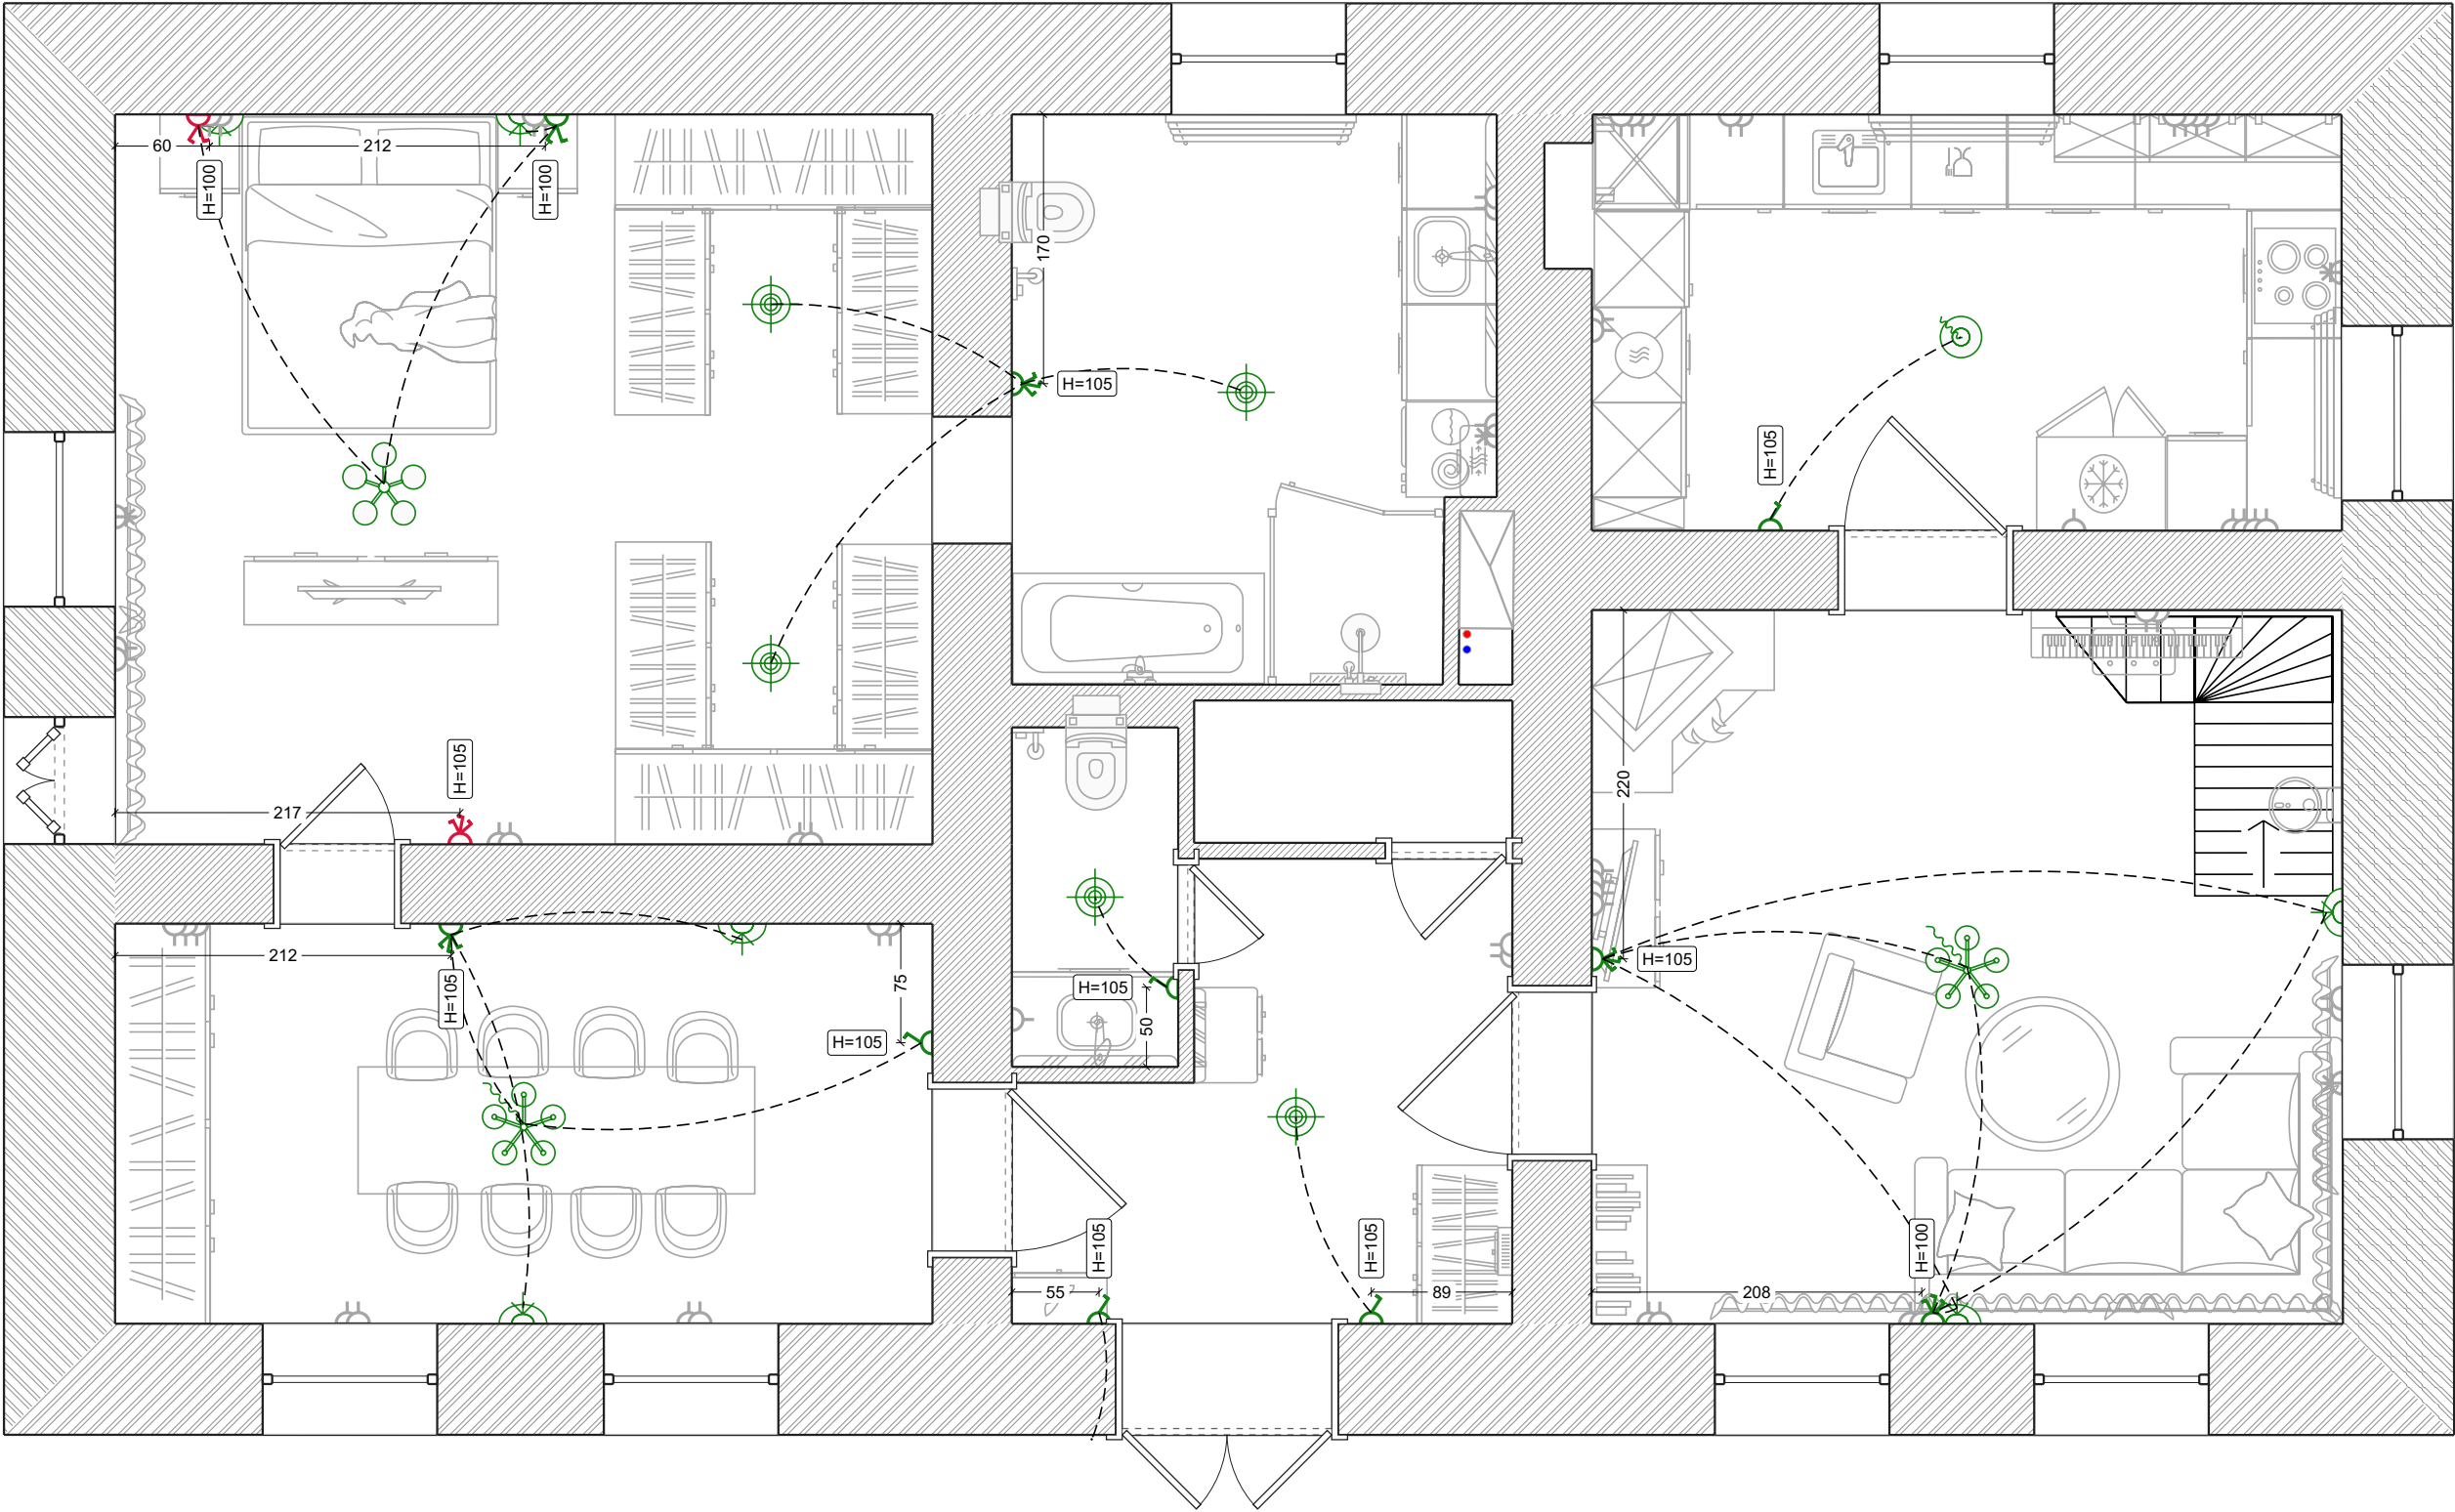


- Legend:
- Single-gang switch
 - Double-gang switch
 - Three-gang switch

AC Systems

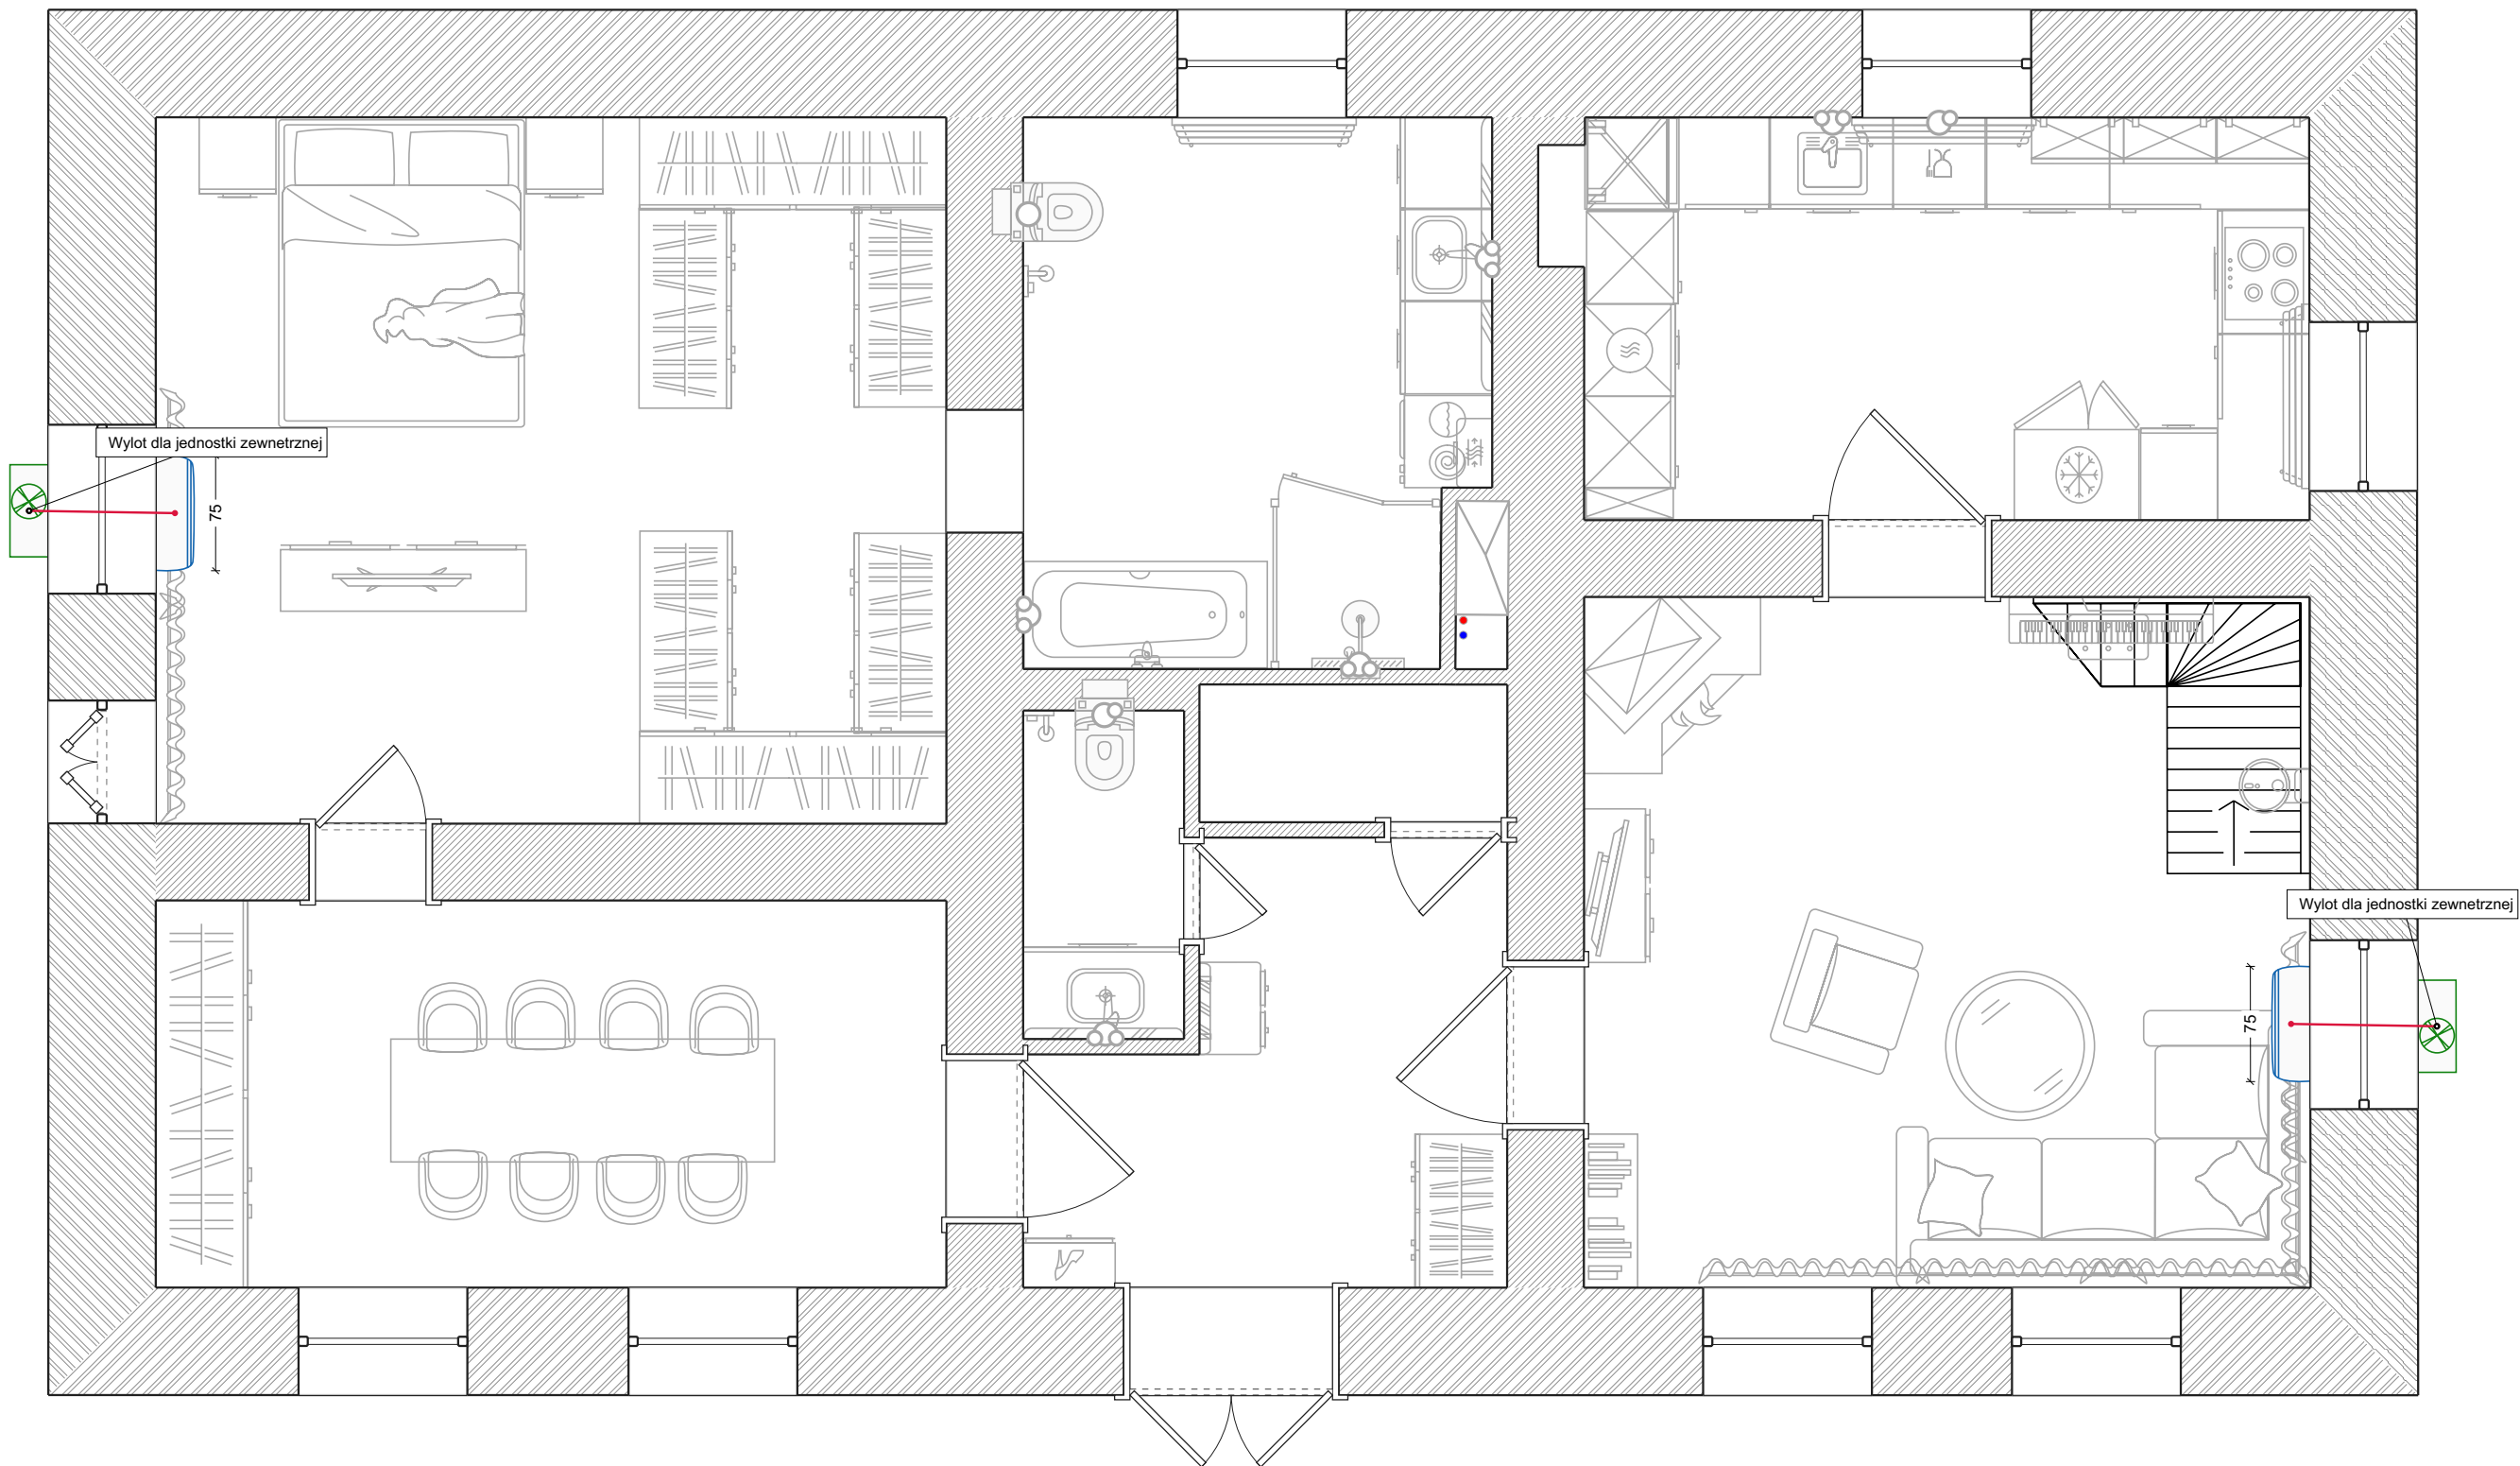

- Legend:
- Split system outdoor unit
 - Split system indoor unit
 - AC piping and wiring


Wiring. Heavy-duty

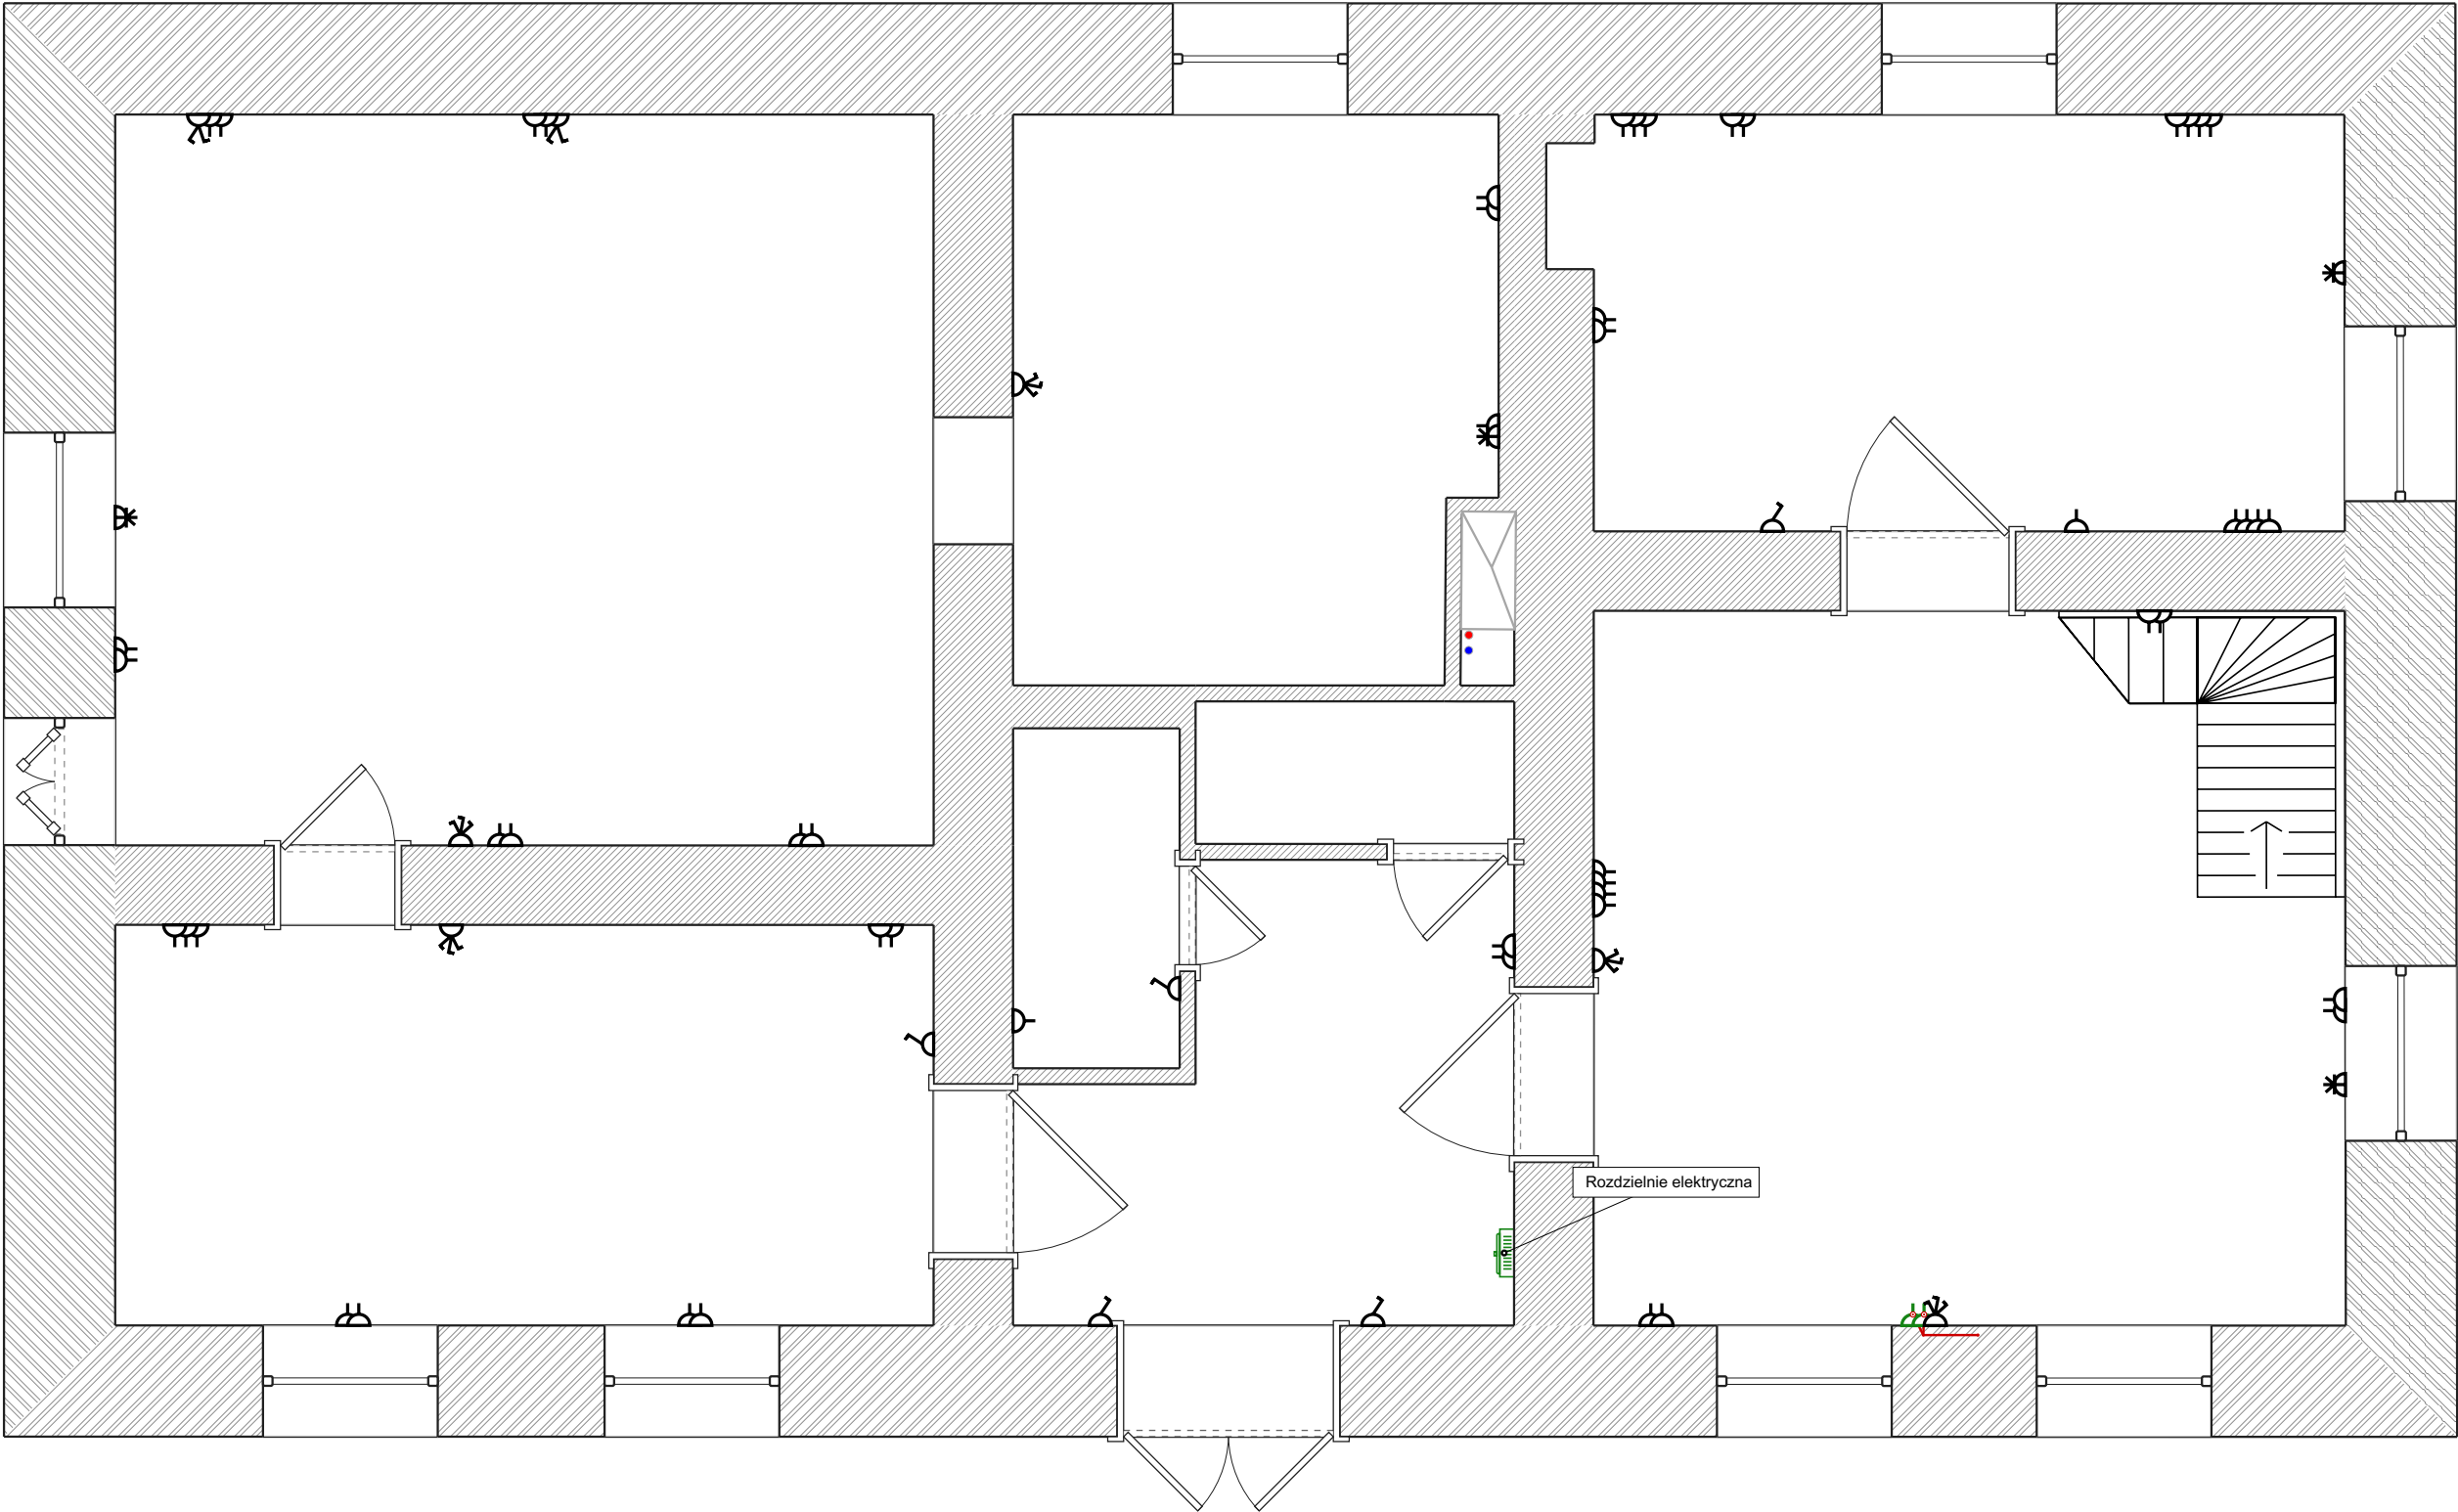

Legend:

-  Surface-mounted panel
-  Cable with a cross section 3 x 2.5


Floor coverings

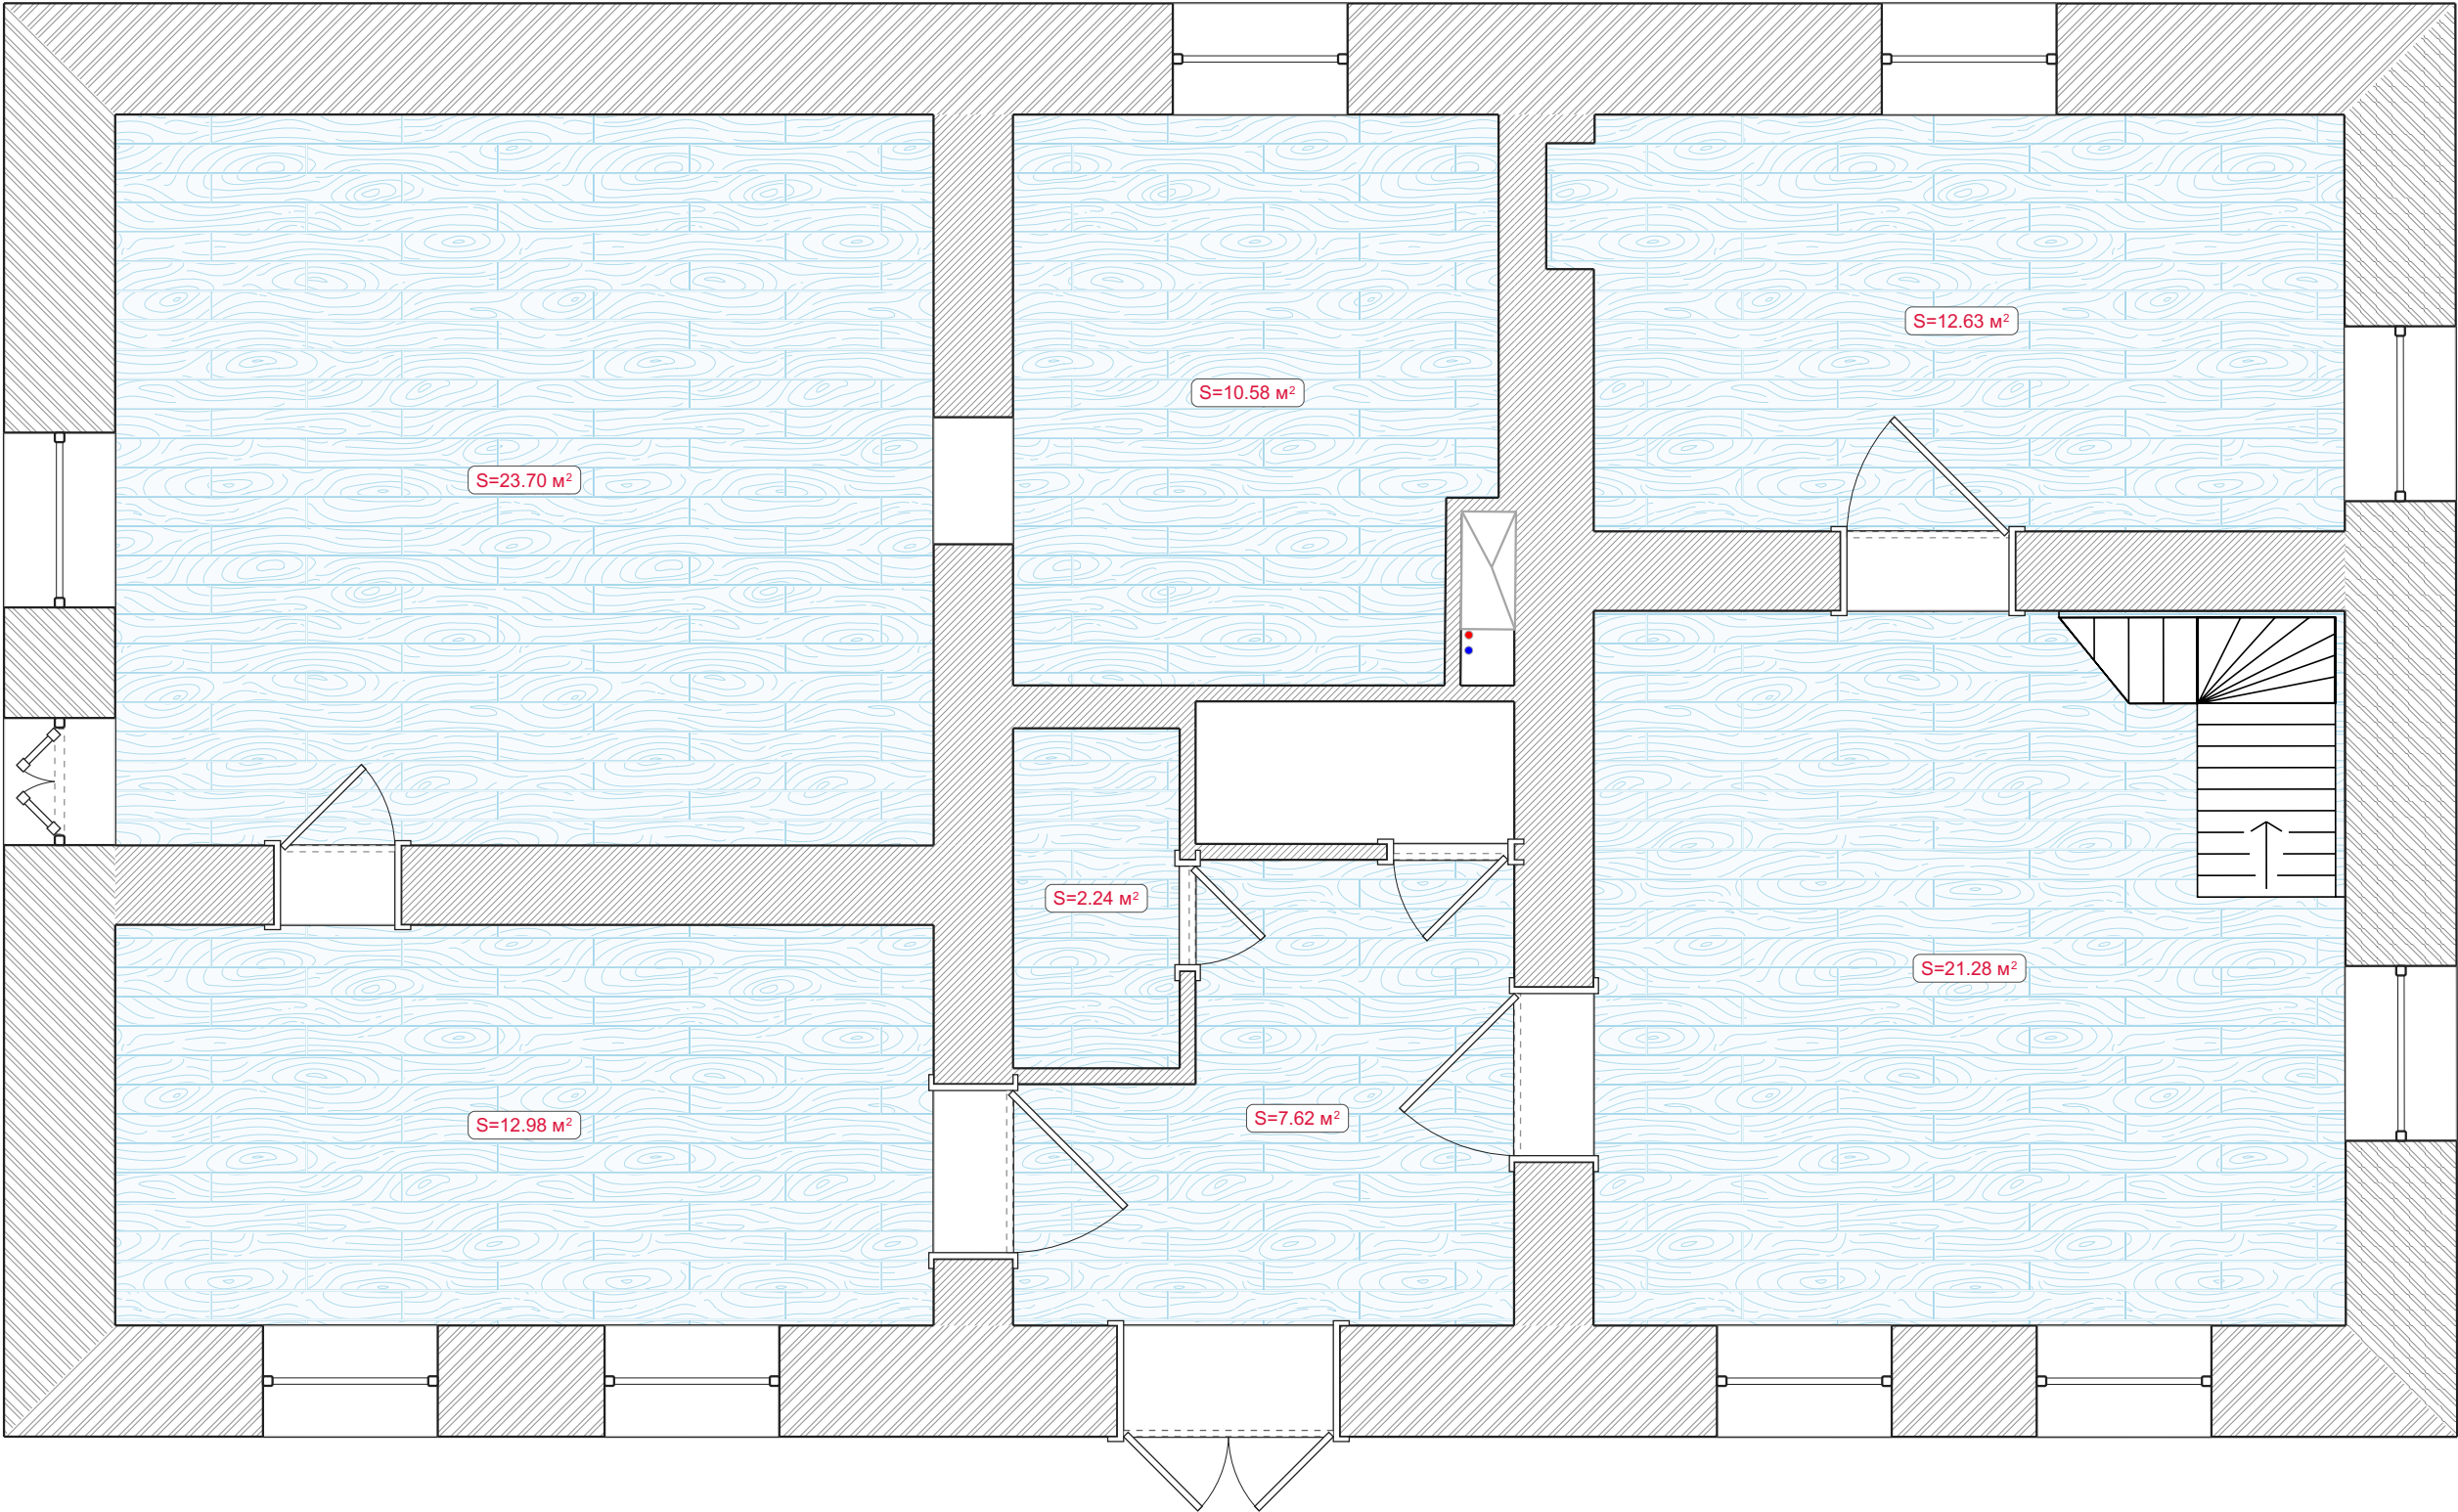



Legend:

 Wood-effect porcelain tile



Wall elevations

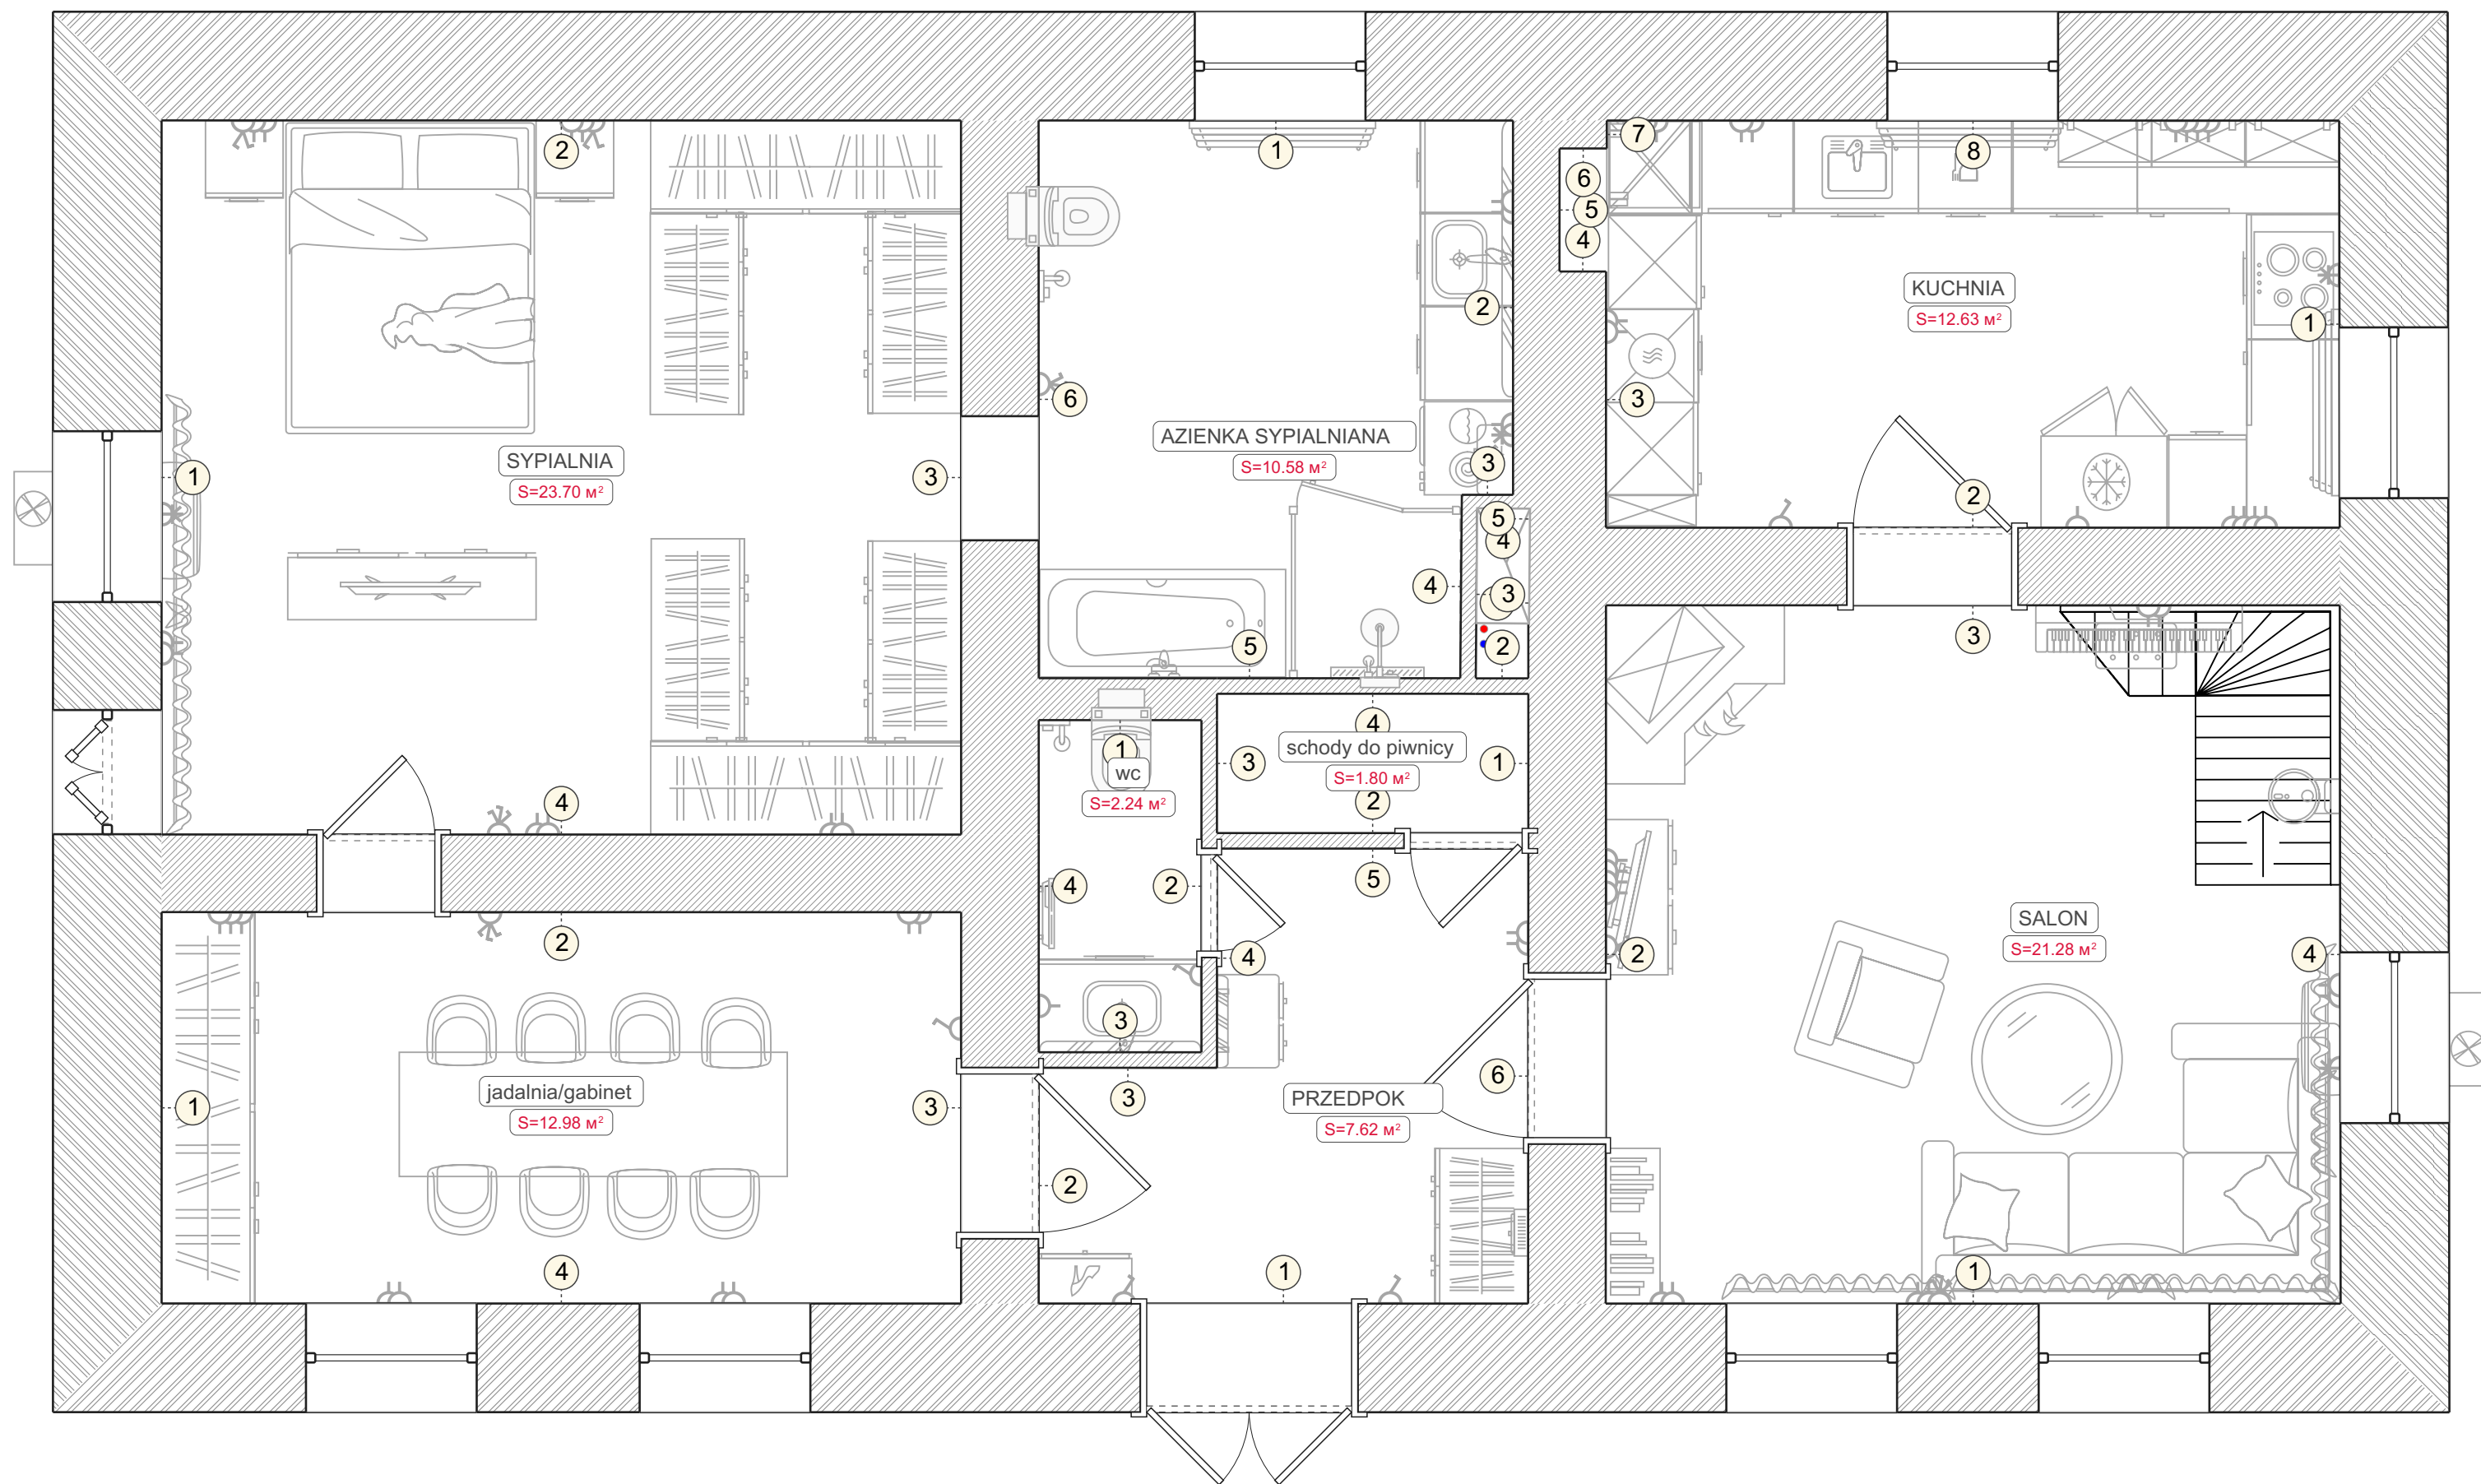



Wall elevations SYPIALNIA (1-4)

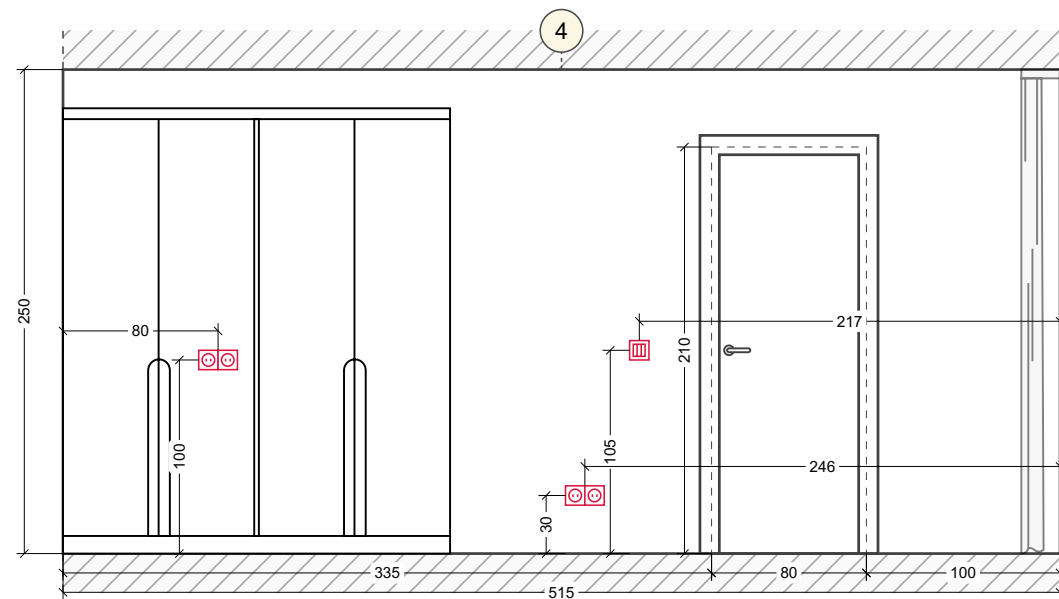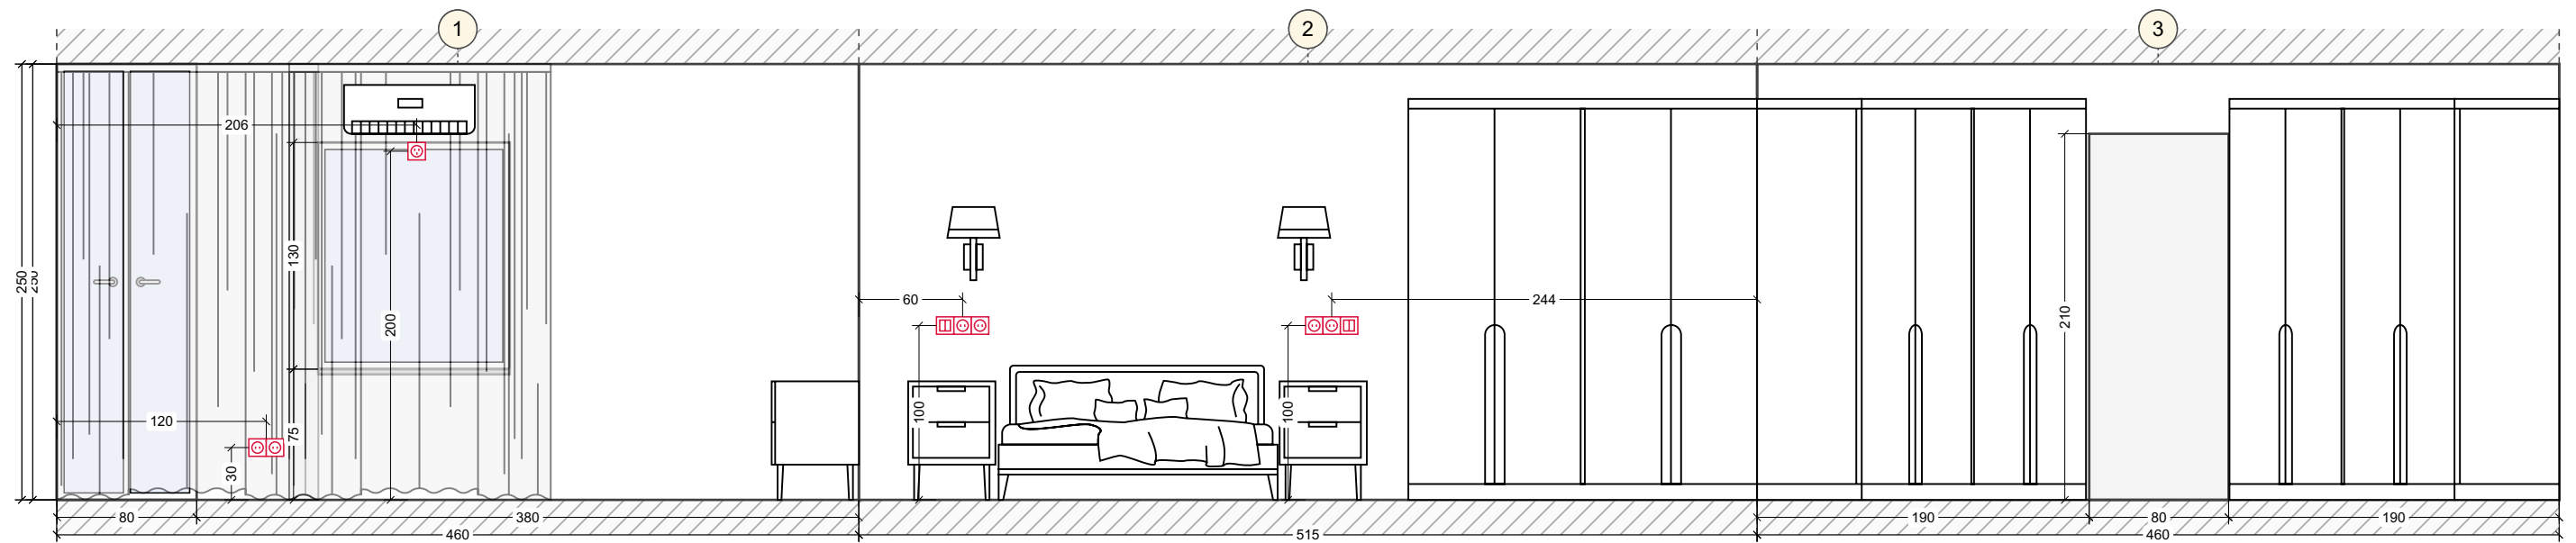



Wall elevations SALON (1-4)

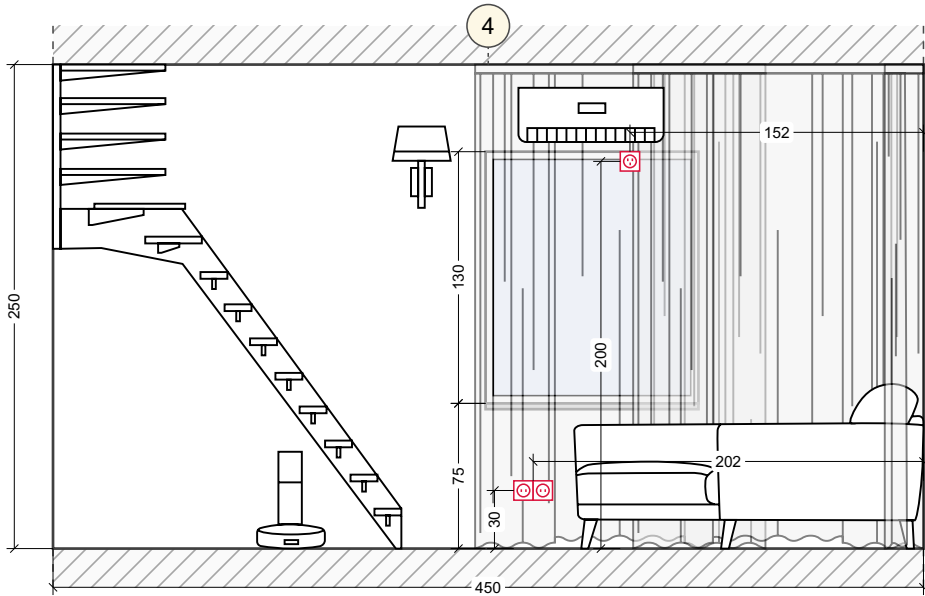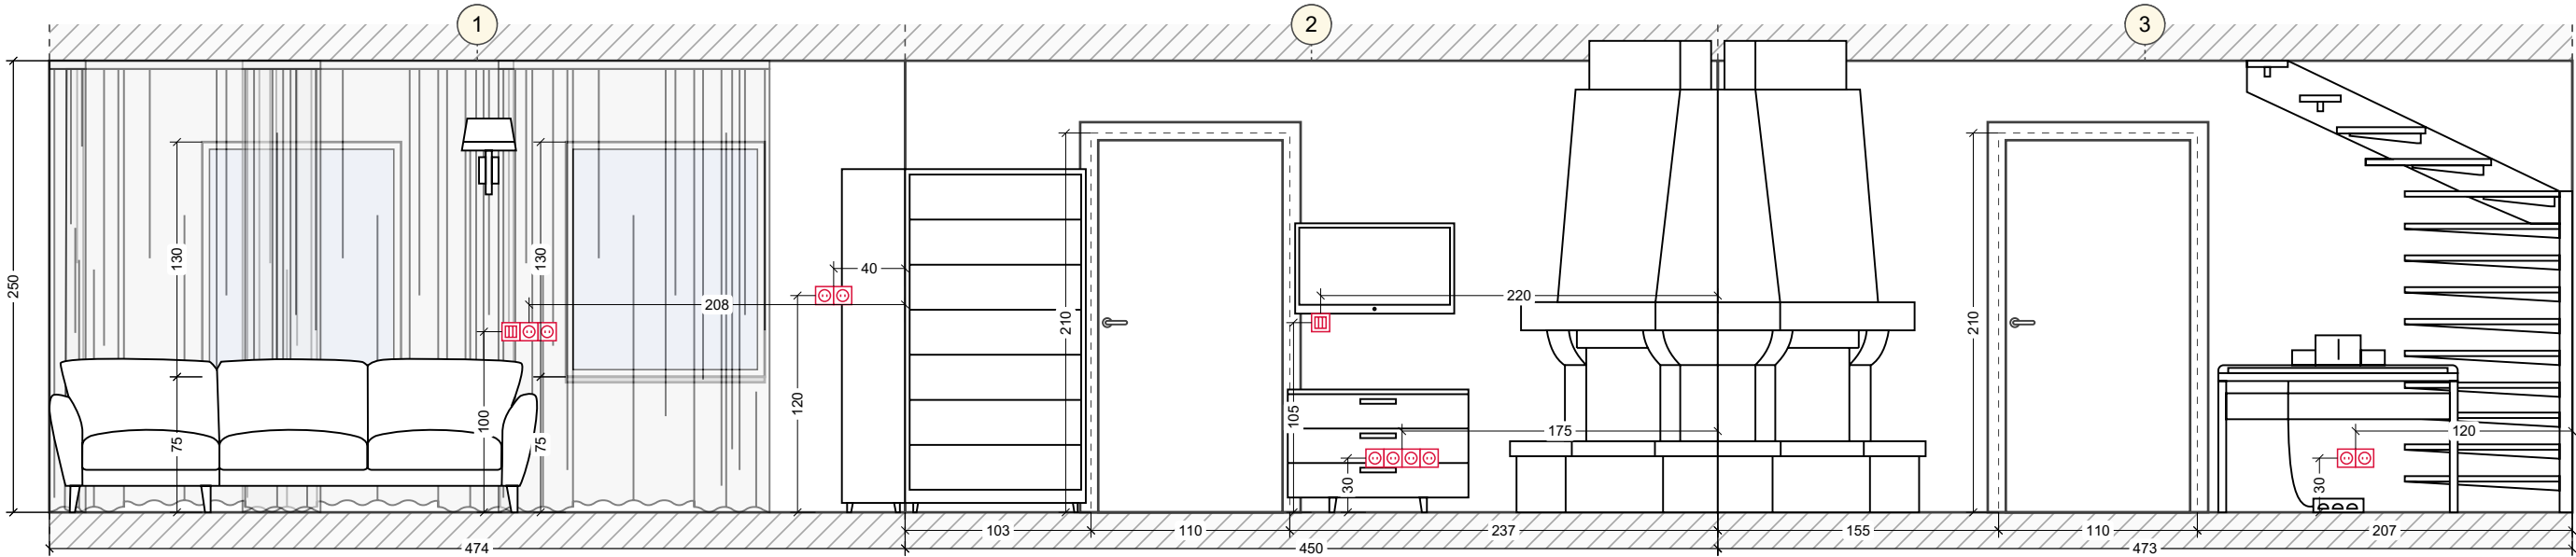


Wall elevations jadalnia/gabinet (1-4)

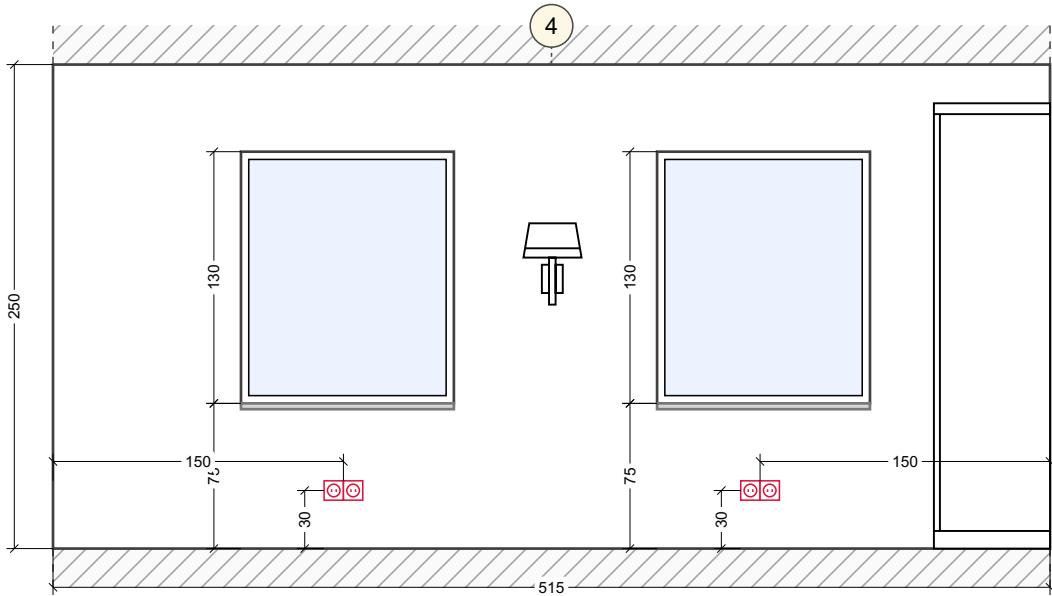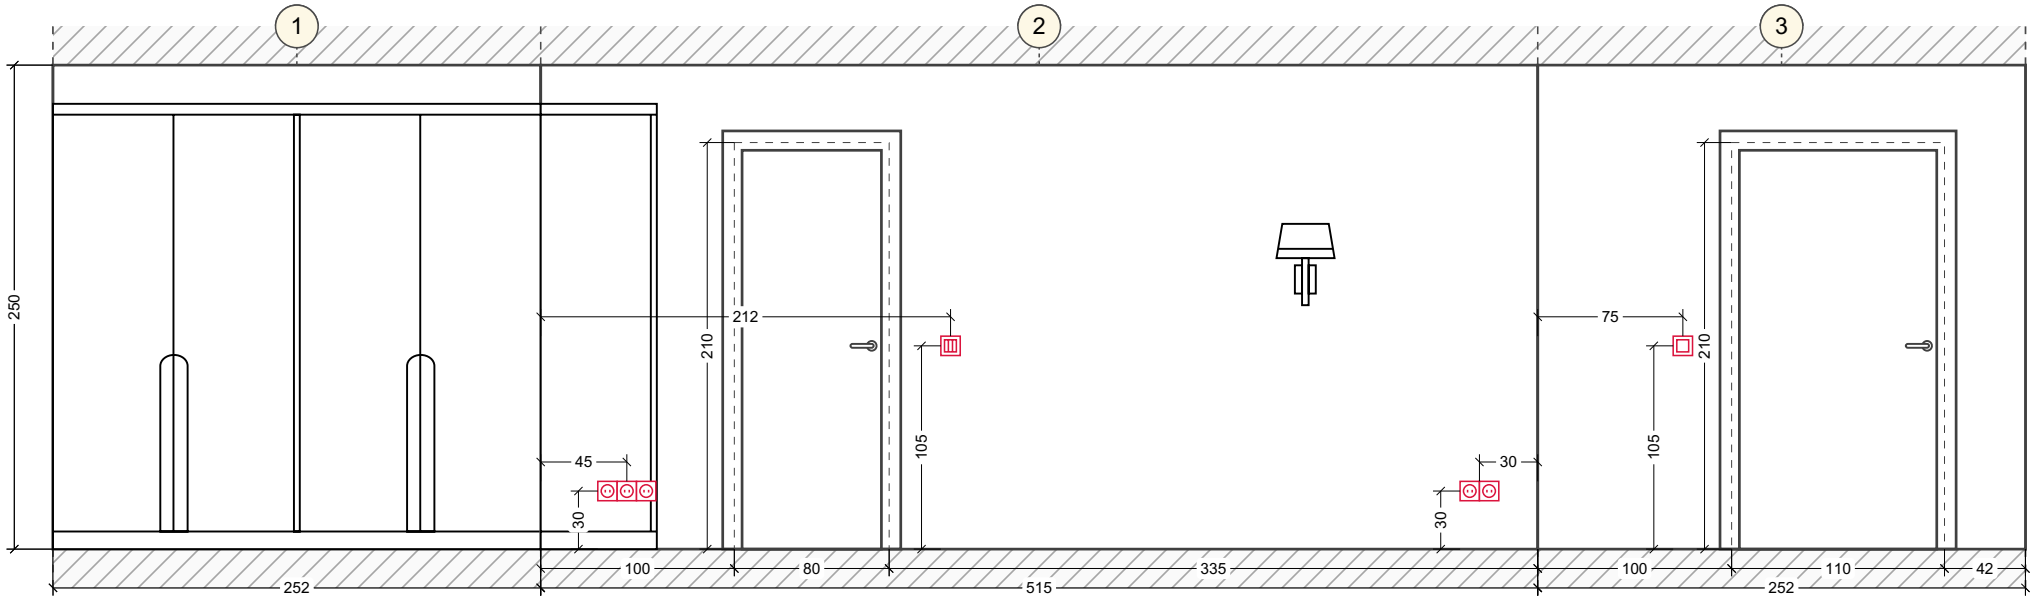


Wall elevations KUCHNIA (1-8)

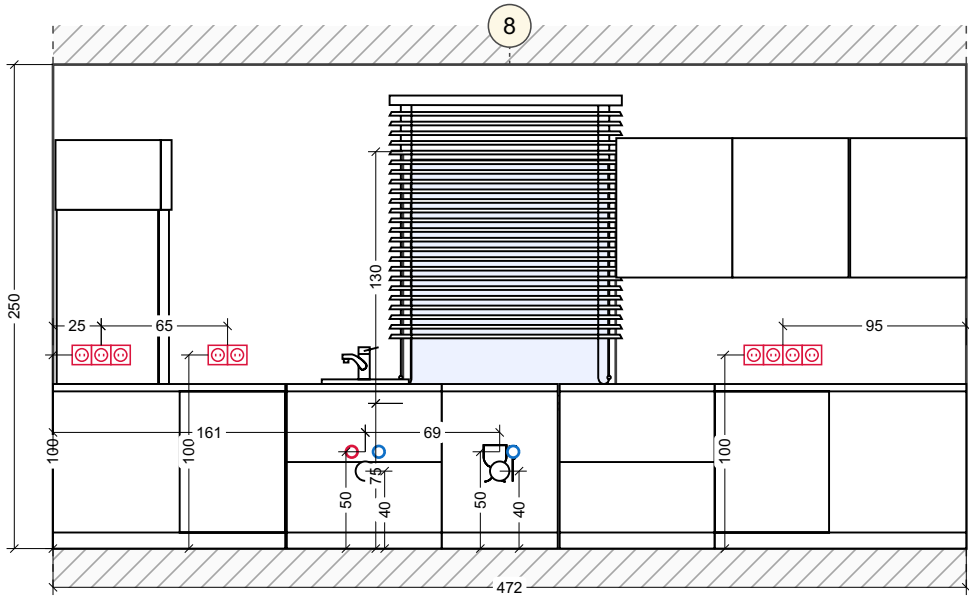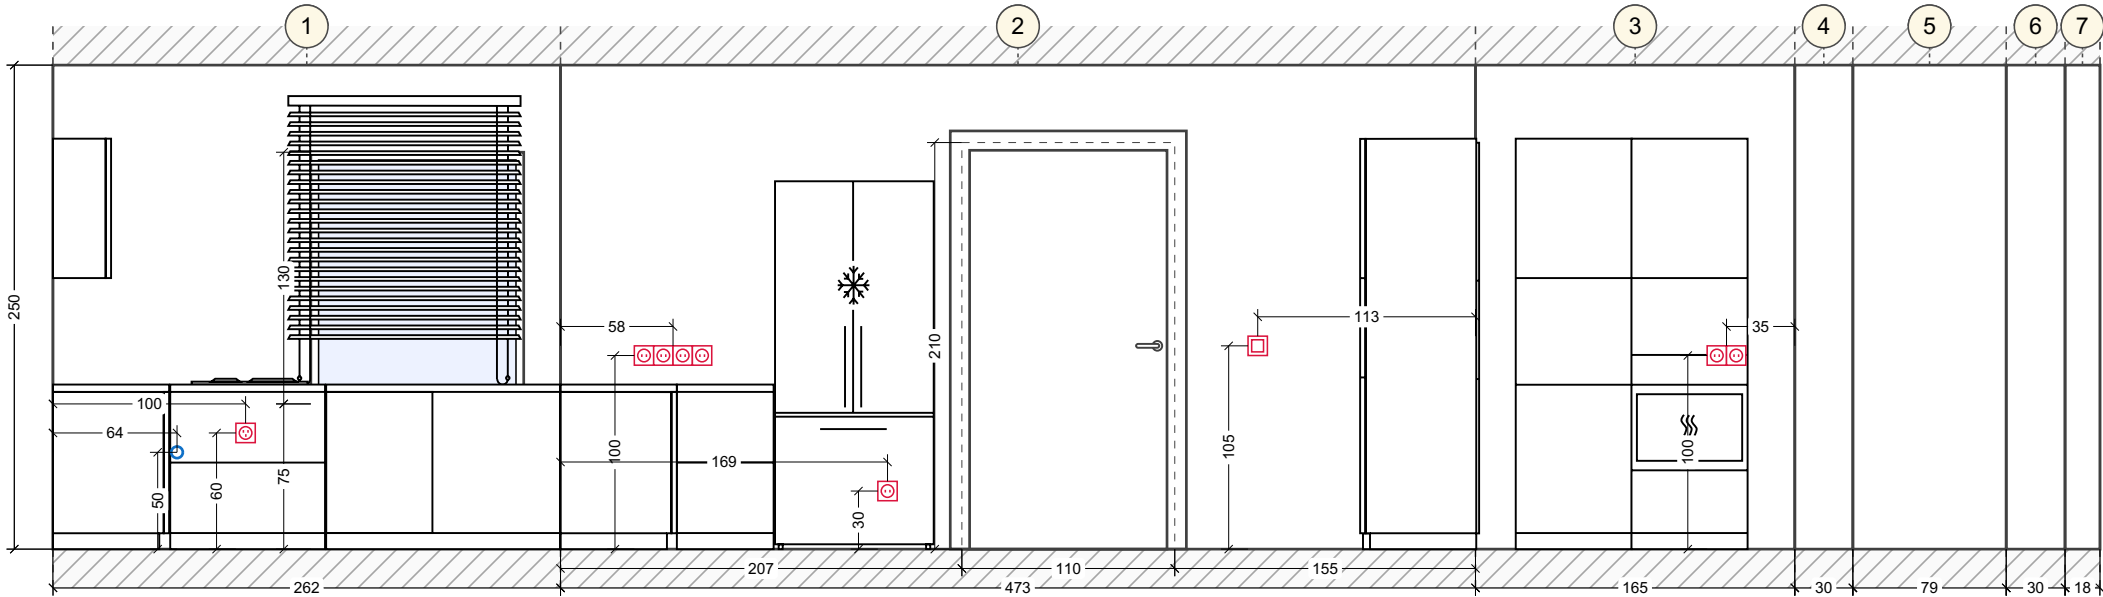


Wall elevations ŁAZIENKA SYPIALNIANA (1-6)

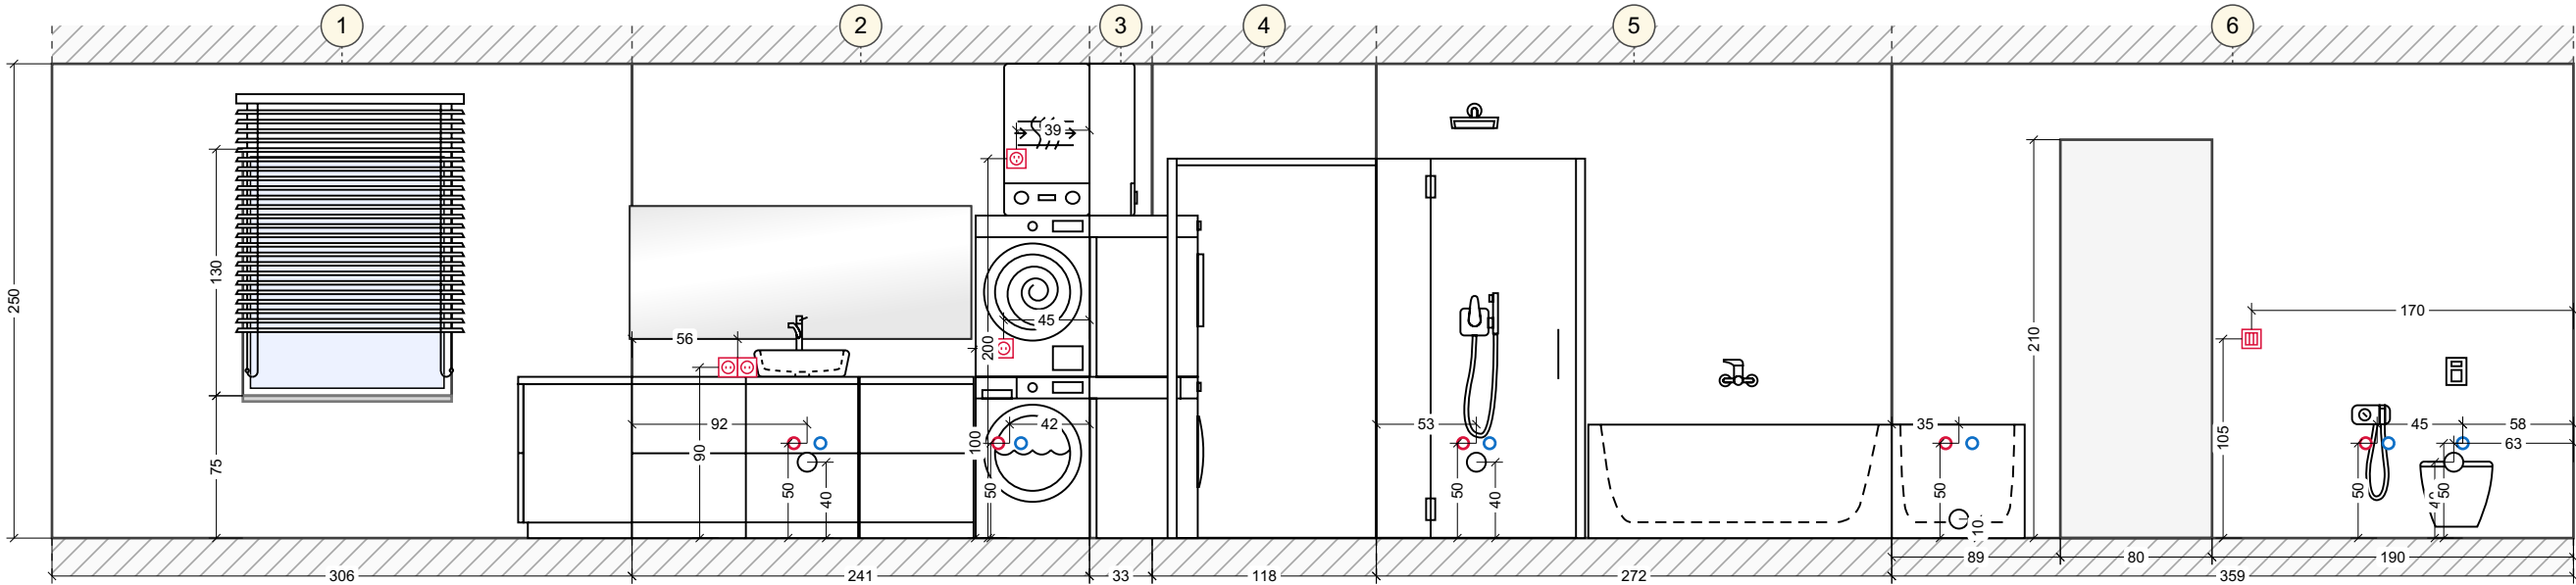

Wall elevations PRZEDPOKÓJ (1-6)

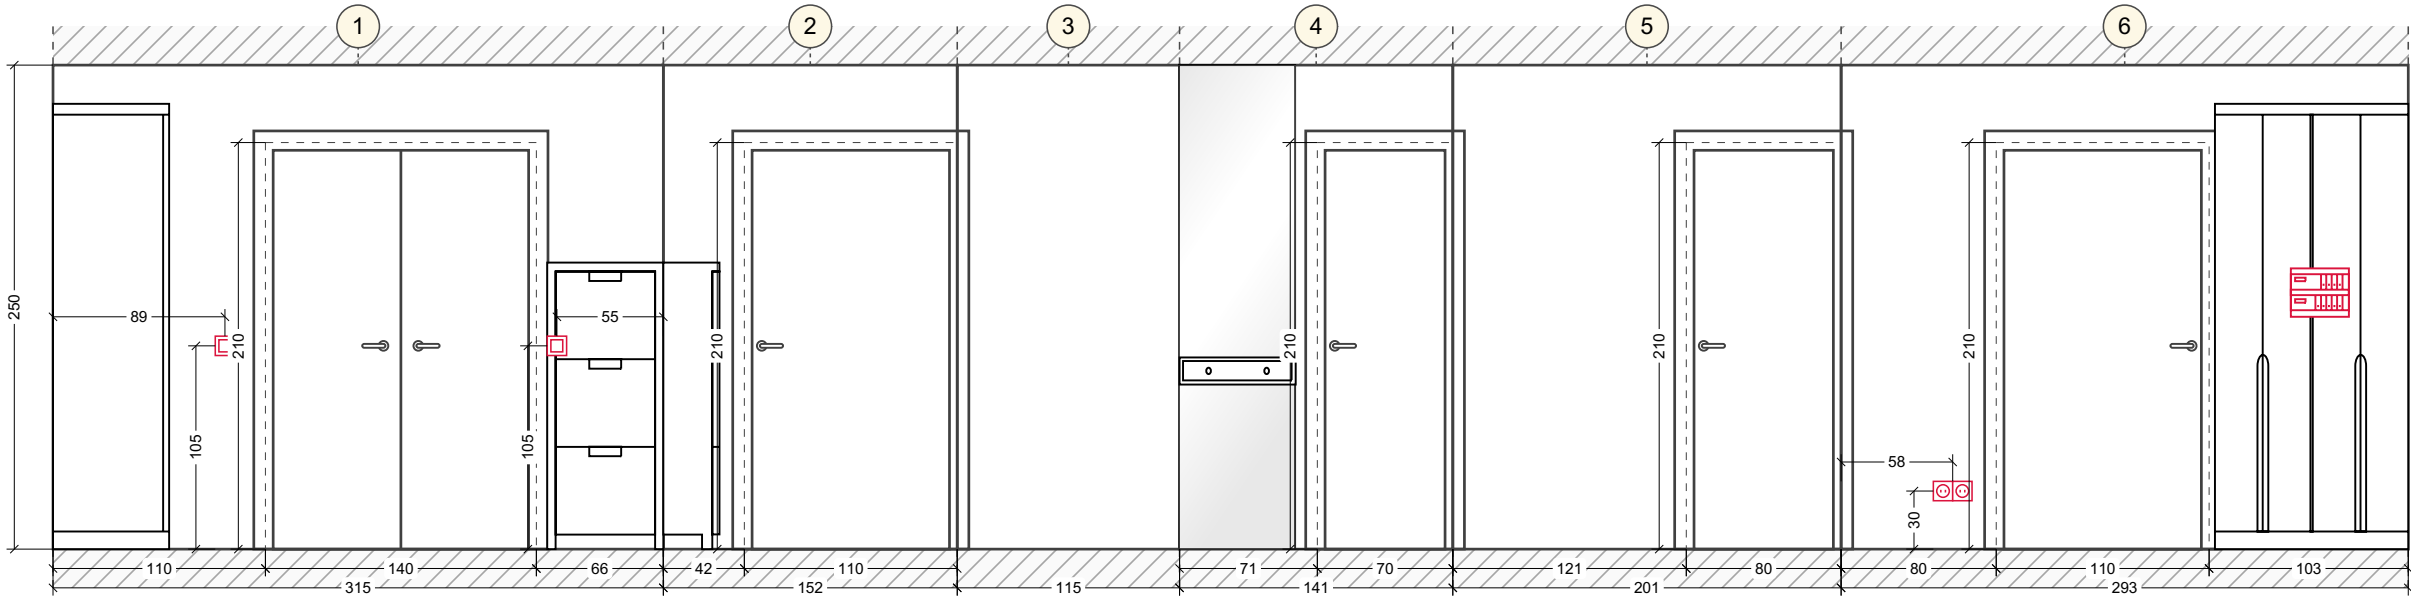

Wall elevations wc (1-4)

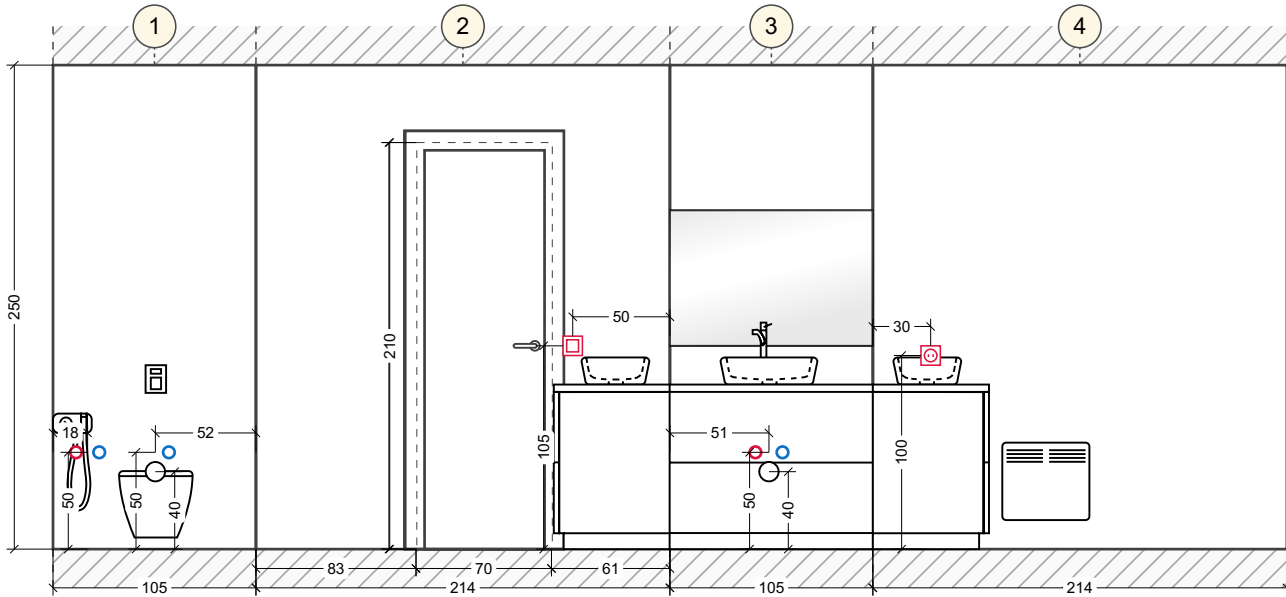

Wall elevations schody do piwnicy (1-4)

